

SHEET#
EFD100-04 C



DECK AT DRAIN
AVM SYSTEM 100 ELASTO FIBERDECK
OVER CONCRETE



EDITION
1

WWW.AVMINDUSTRIES.COM

INDUSTRIES, INC.
(818) 888-0050

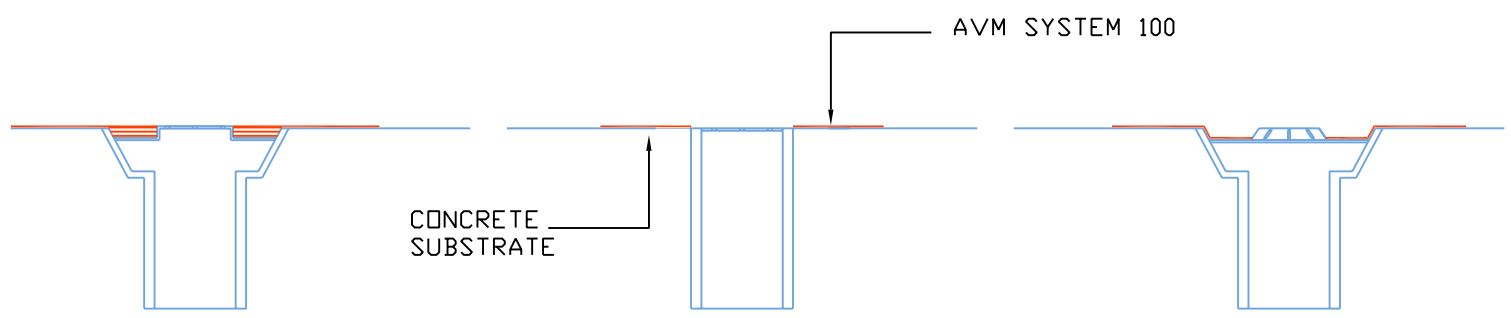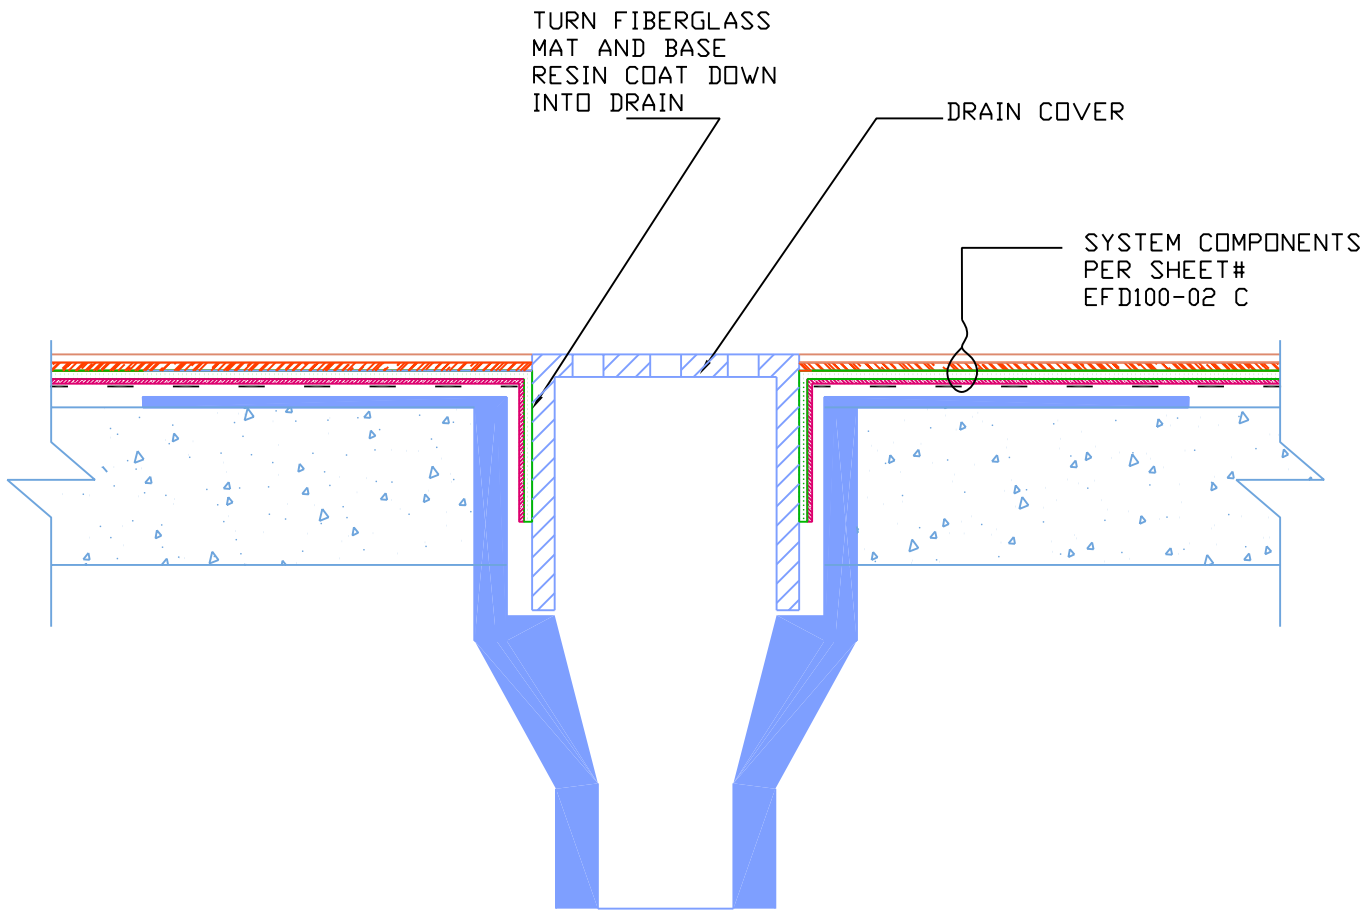

OTHER ACCEPTABLE AREA DRAIN TYPES