

SHEET#
FEC100-04 C



DECK AT DRAIN
AVM SYSTEM 100 FOREVERCOAT
OVER CONCRETE



INDUSTRIES, INC.
(818) 888-0050

EDITION
2

WWW.AVMINDUSTRIES.COM

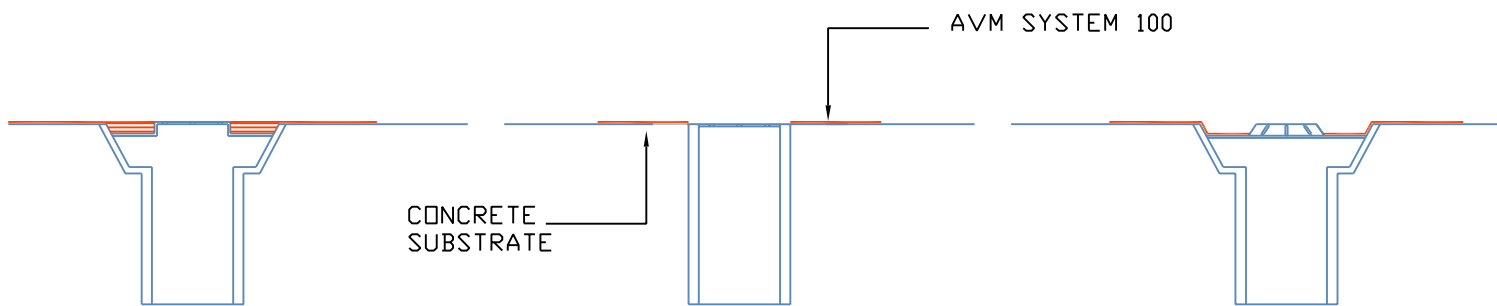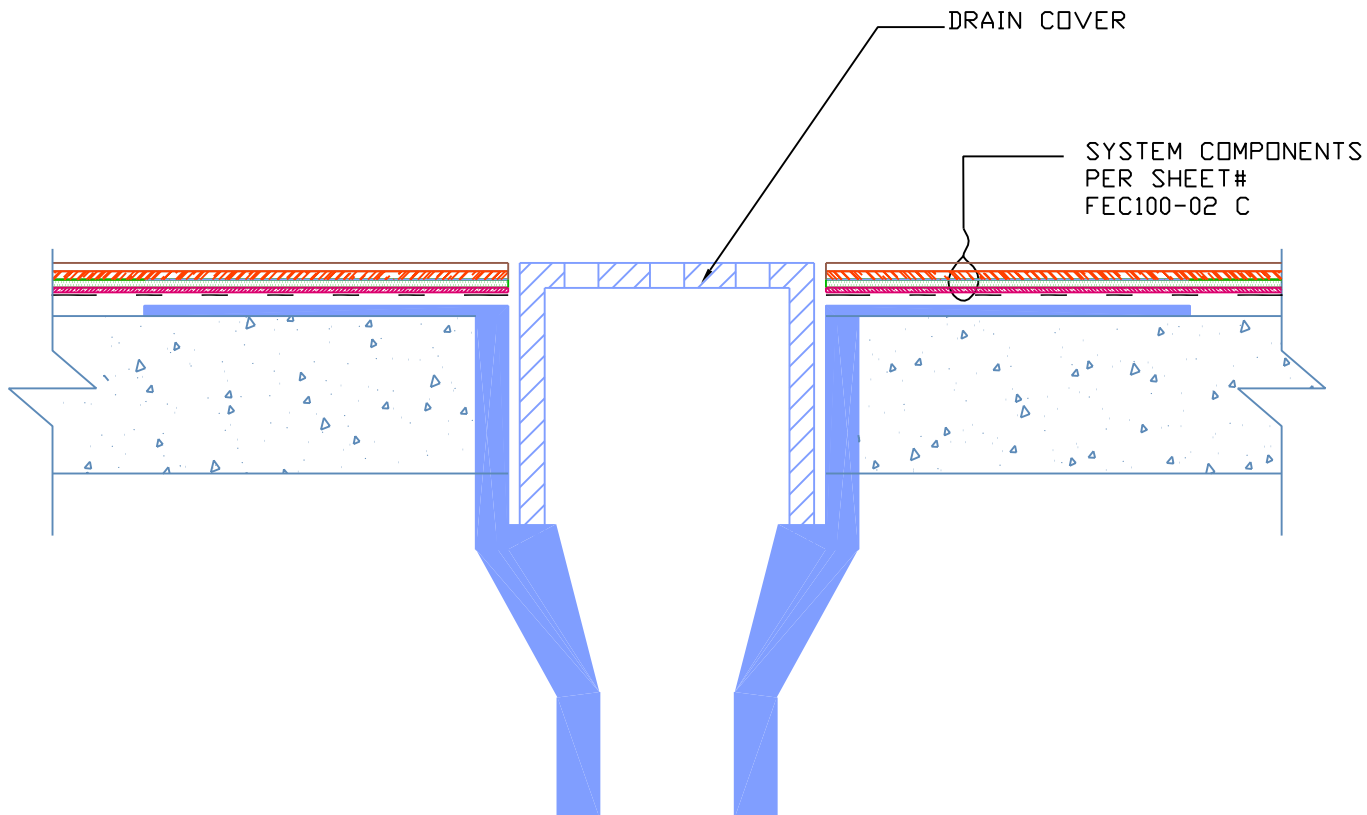

OTHER ACCEPTABLE AREA DRAIN TYPES