

SHEET#
FEC100-04 P



DECK AT DRAIN
AVM SYSTEM 100 FOREVERCOAT
OVER PLYWOOD



EDITION
2

WWW.AVMINDUSTRIES.COM

INDUSTRIES, INC.
(818) 888-0050

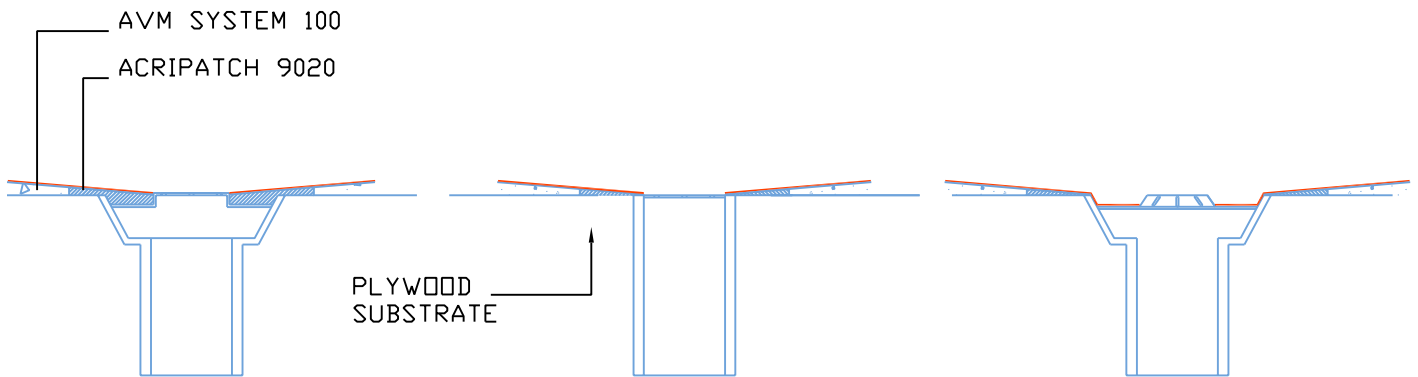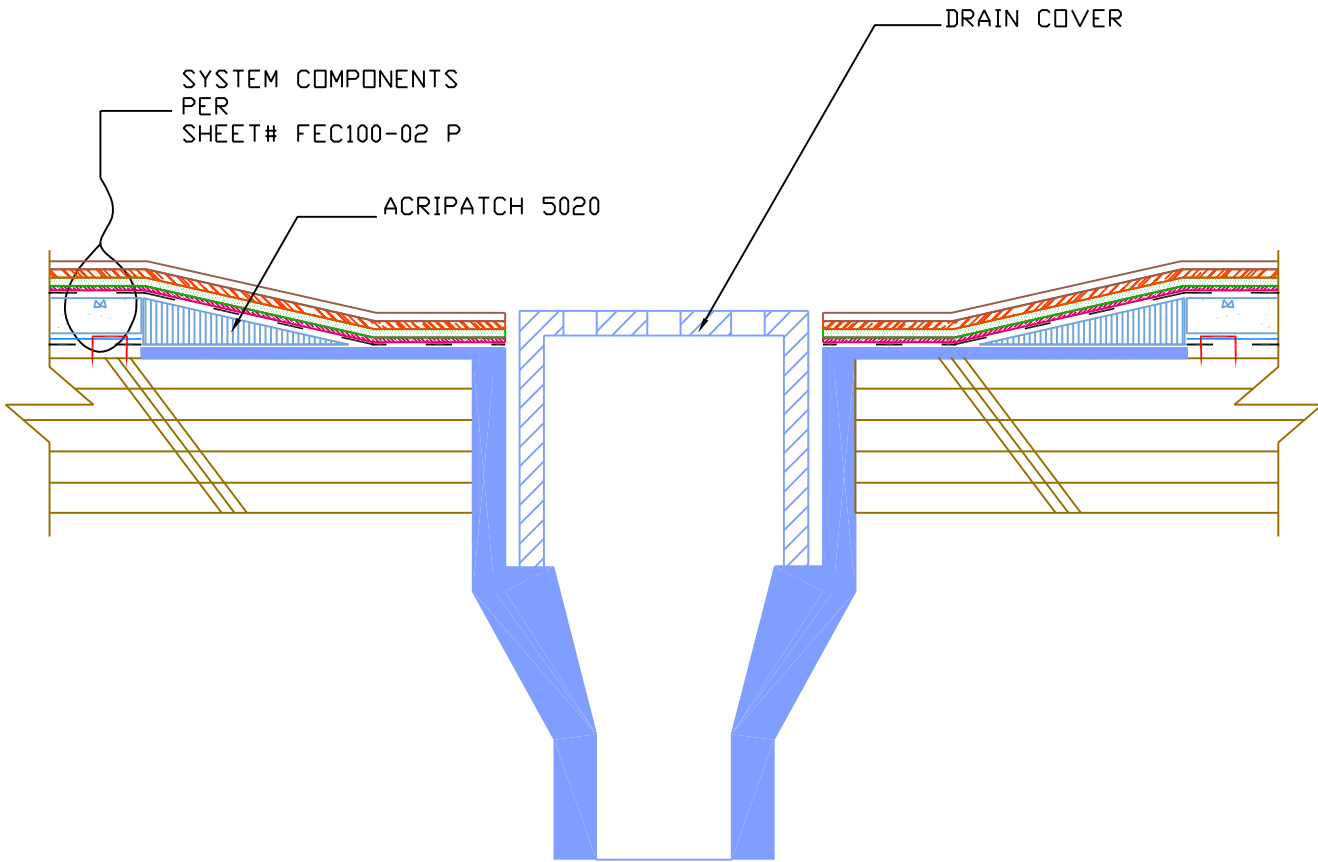

OTHER ACCEPTABLE AREA DRAIN TYPES