


DETAIL # :
 AVM-500-0004-C
 AVM System 500
 Aussie Membrane
 VIEW TYPE:
 Cut Sheet

Retaining Walls
 Slab on Grade at Top of Footing
AVM System 500 Aussie Membrane
 Fluid Applied Waterproofing

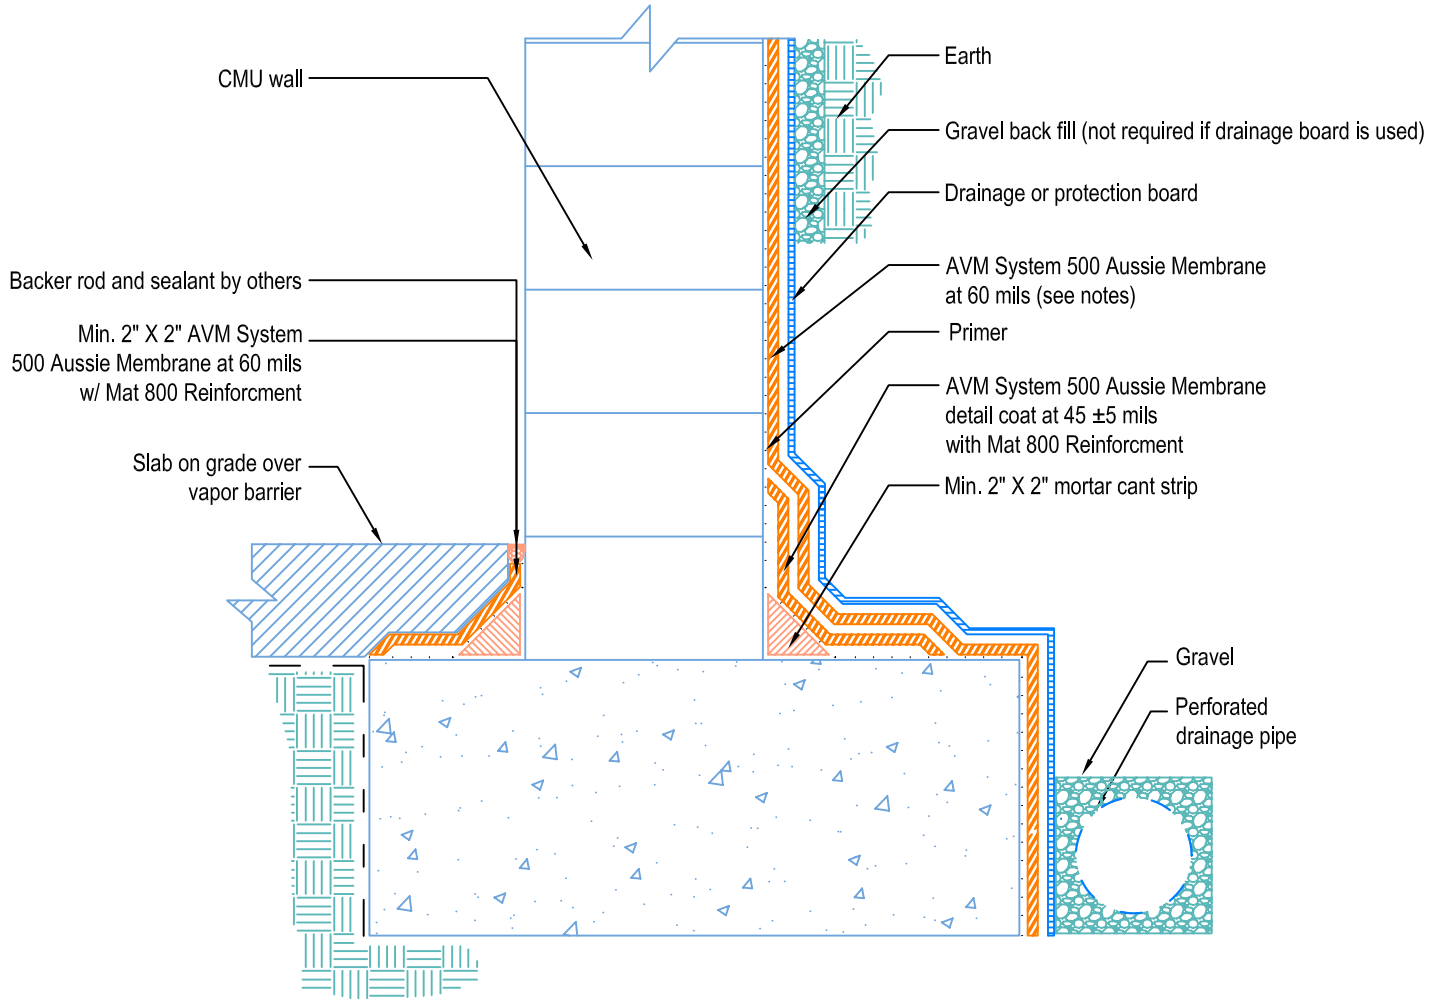

Notes:

1. Aussie Membrane 500 is a water-based bitumen (roller or brushed applied) for below-grade, between-slab, planters, roof-gardens and similar type waterproofing
2. For proper membrane thickness and appropriate protection and drainage, refer to AVM System 500, Aussie Membrane's "min. thickness table"
3. Contact AVM if no drain board or protection board is specified
4. AVM's "bottom drain 12" may be accepted in lieu of the perforated drainage pipe (French drain.) Check local building codes for approval.
5. Inside corner (wall-to-footing) shown with Aussie Membrane corner detail.