


DETAIL # :	AVM-500-7504-C
AVM System 500 Aussie Membrane	
VIEW TYPE:	Cut Sheet

Transition At Depressed Slab AVM System 500 Aussie Membrane Fluid Applied Waterproofing

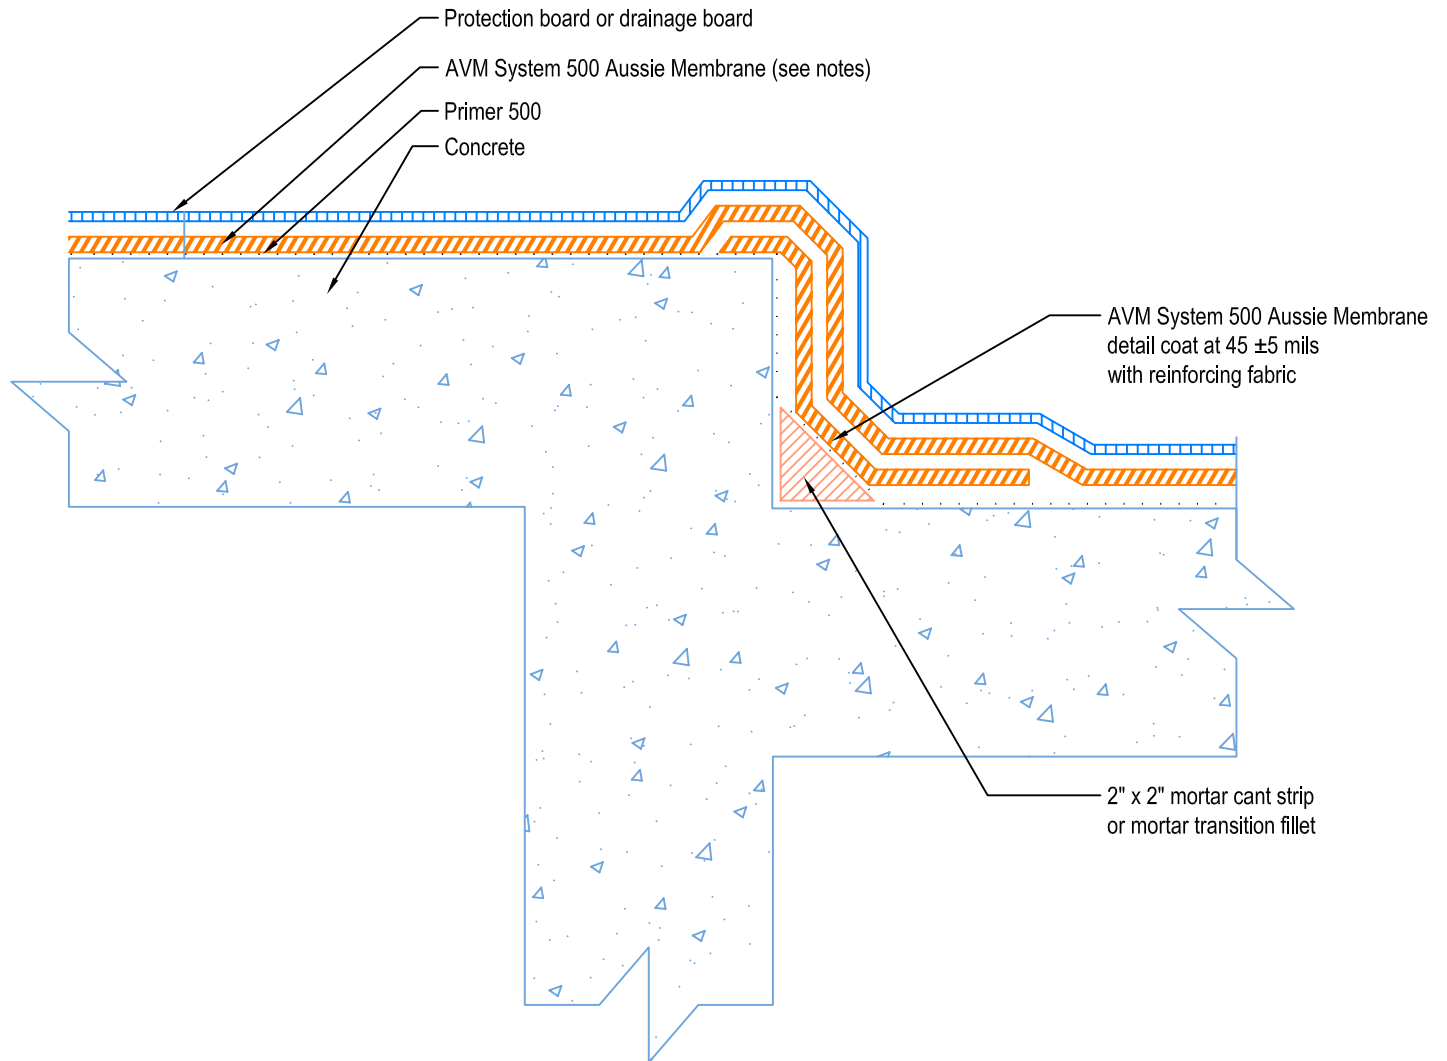

Notes:

1. Aussie Membrane 500 is a water-based bitumen (roller or brushed applied) for below-grade, between-slab, planters, roof-gardens and similar type waterproofing.
2. For proper membrane thickness and appropriate protection and drainage, refer to AVM System 500, Aussie Membrane's "min. thickness table".
3. Contact AVM if no drain board or protection board is specified.