


DETAIL #:
AVM-0520-2502-P

AVM SYSTEM 520

AUSSIE MEMBRANE 520

Topping Slab on Plywood Substrate over
AVM AUSSIE MEMBRANE 520
with Drain Board & Thin Crete Base, Fluid
Applied Waterproofing (Heavy Duty)
Concrete under Metals

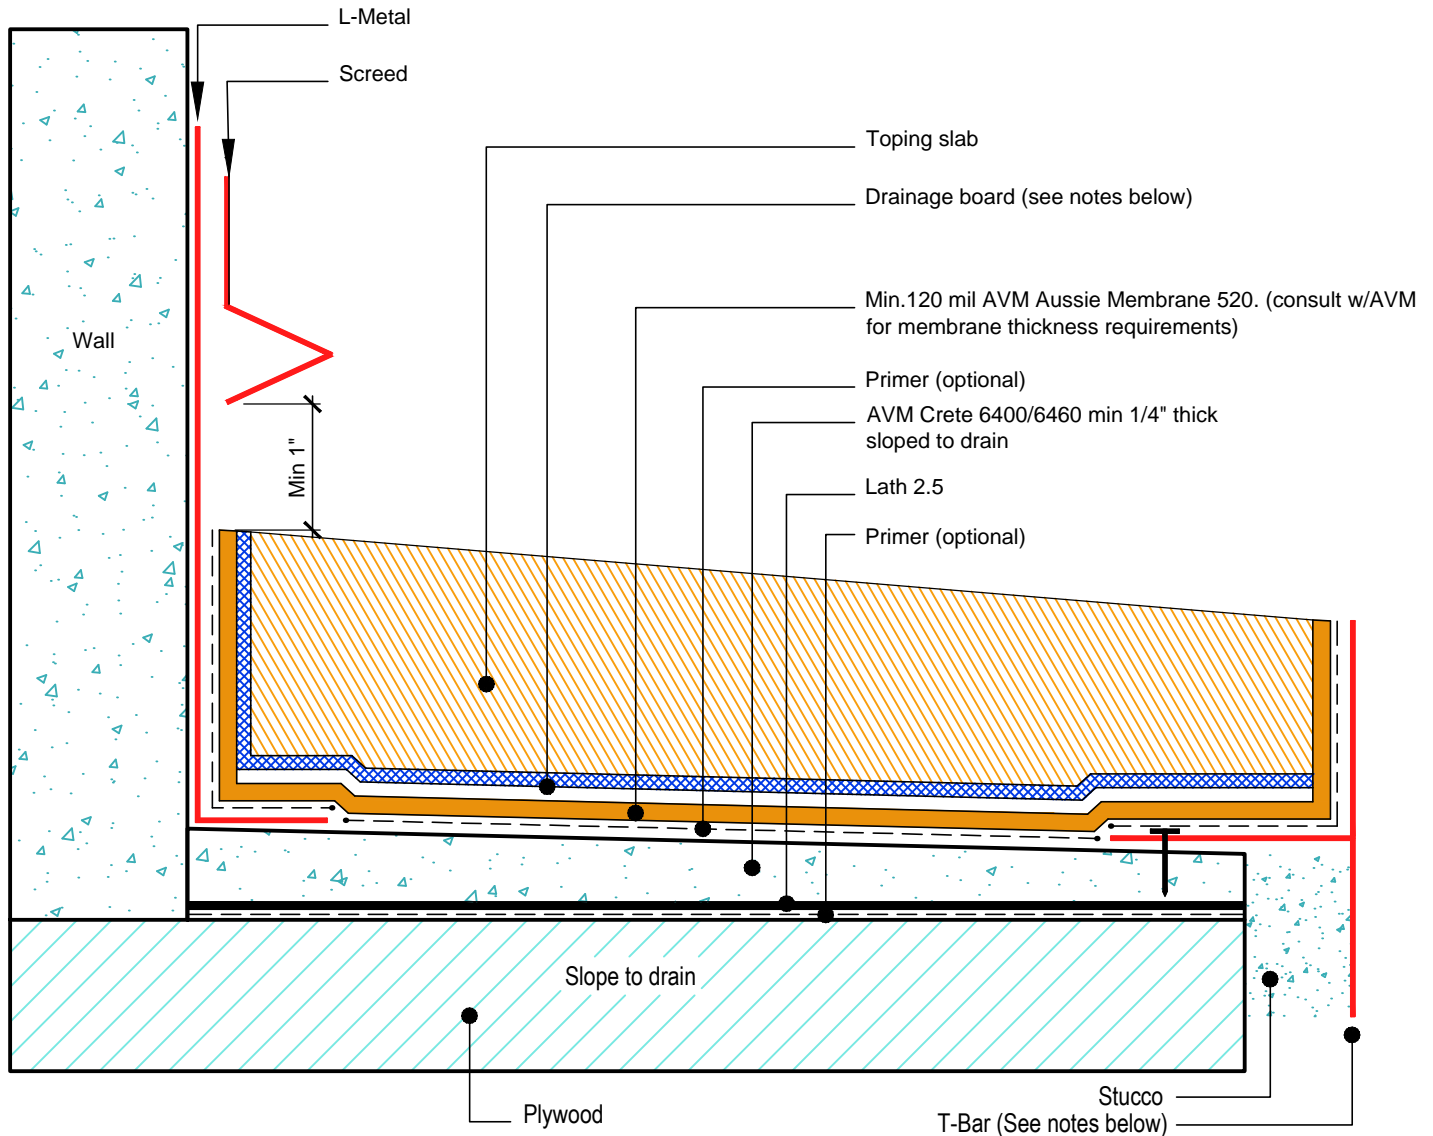

- NOTES:**
1. Aussie Membrane 520 is a Polyurethane liquid (Roller or Brush Applied) for Below-Grade, Between-Slab, Planters, Roof-Gardens and similar type Waterproofing.
 2. For proper membrane thickness and appropriate protection and drainage, refer to AVM Aussie Membrane 520 "Min Thickness Table"
 3. Contact AVM if no drain board or protection board is specified.
 4. Crete 6400/6460. Refer to the Crete 6400 or Crete 6460 Technical Data Sheets or Installation Instructions for more info.
 5. For drainage and protection on topping Slabs up to 4" thick for pedestrian applications, use AVM Drain Board 6000.
 6. For drainage and protection on topping slabs over 4" thick or for vehicular applications, use AVM Drain Board 9000.
 7. This assembly is for pedestrian traffic use only. For vehicular applications and other heavy loads, contact AVM for approval.
 8. Substrates must be sloped to drains and/or edges before membrane installation. (Min 1/4" per foot)
 9. If water is to drain over the edge, then edge metals MUST have sufficient weep holes (at least every 6") and must be strong enough (thick enough) to act as a concrete form.
 10. Many edge details are possible. All must allow for proper water evacuation. (None should trap water) Consult AVM for details.
 11. Reinforce the Aussie Membrane 520 with AVM Mat 800 at all corners, metal transitions, penetrations, gaps, drains, etc.

AVM Industries, Inc.
8245 Remmet Ave, Canoga Park, CA 91304

Quality Waterproofing Products

888.414.1041 818.888.0050
www.avmindustries.com