


DETAIL #:
AVM-0520_6002-C

AVM SYSTEM 520

AUSSIE MEMBRANE 520

Terminations
AVM AUSSIE MEMBRANE 520
Fluid Applied Waterproofing.

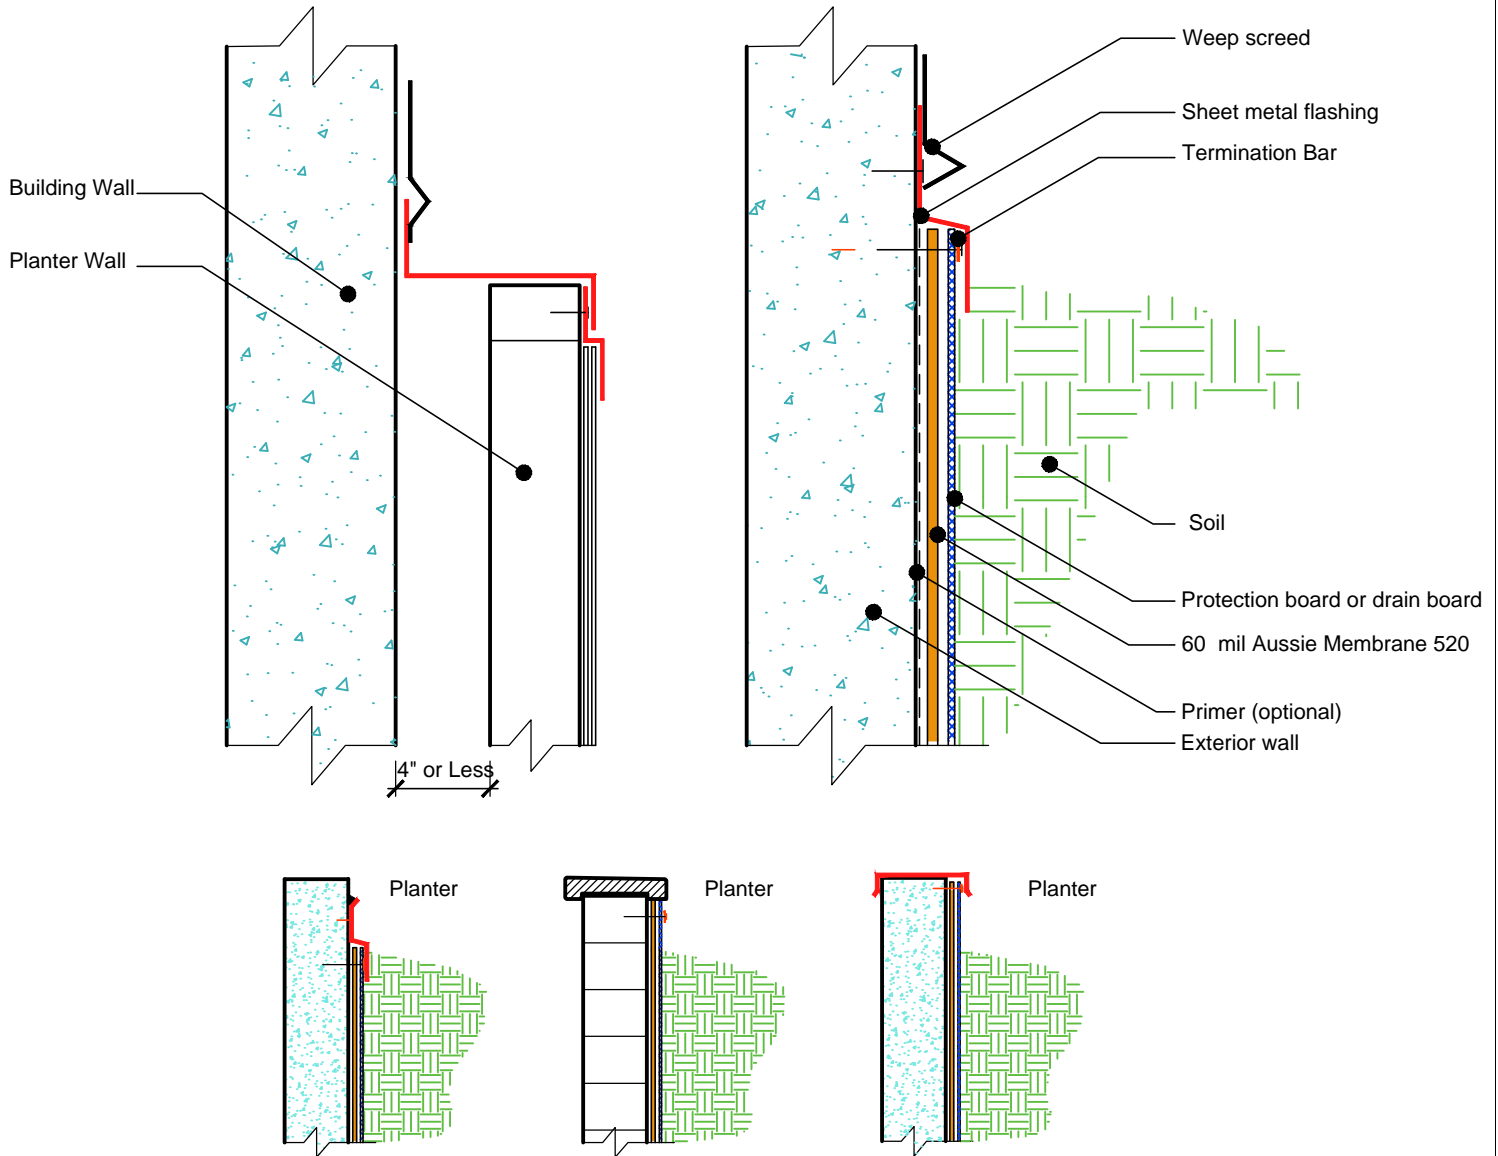

- NOTES:**
1. Aussie Membrane 520 is a Polyurethane liquid (Roller or Brush Applied) for Below-Grade, Between-Slab, Planters, Roof-Gardens and similar type Waterproofing.
 2. For proper membrane thickness and appropriate protection and drainage, refer to AVM Aussie Membrane 520 "Min Thickness Table"
 3. Contact AVM if no drain board or protection board is specified.