


DETAIL #:
AVM-0520-6702-C

AVM SYSTEM 520

AUSSIE MEMBRANE 520

Pipe Penetration Thru Slab (Option 1)
AVM AUSSIE MEMBRANE 520
Fluid Applied Waterproofing.

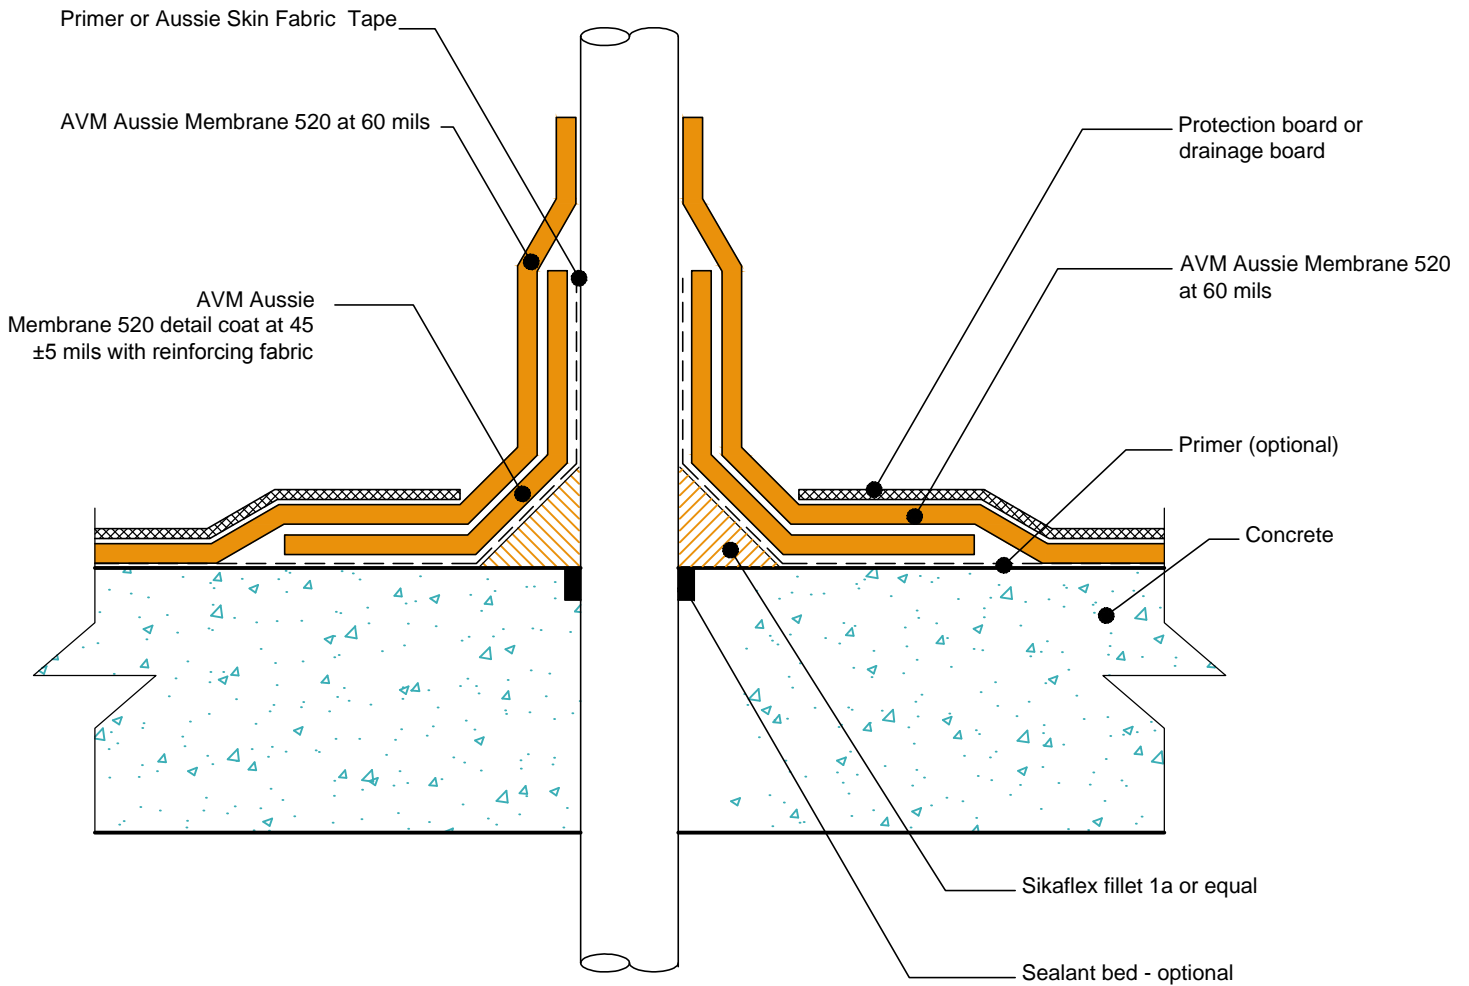

NOTES:

1. Aussie Membrane 520 is a Polyurethane liquid (Roller or Brush Applied) for Below-Grade, Between-Slab, Planters, Roof-Gardens and similar type Waterproofing.
2. For proper membrane thickness and appropriate protection and drainage, refer to AVM Aussie Membrane 520 "Min Thickness Table"
3. Contact AVM if no drain board or protection board is specified.
4. With Sealant around pipe.
5. Aussie Membrane 520 must properly bond to pipe penetration. Use epoxy primer or Aussie Skin Fabric Tape.
6. Sealant must properly bond to pipe penetration. Use approved primer or Aussie Skin Fabric Tape.

AVM Industries, Inc.
8245 Remmet Ave, Canoga Park, CA 91304

Quality Waterproofing Products

888.414.1041 818.888.0050
www.avmindustries.com

FILE NAME: 0520-6702-C-Pipe-Thru-Slab-01-CS

Revision Date: 5/31/2016
Protected by Copyright @ AVM Industries, Inc.