


DETAIL # :	AVM-500-6002-C
AVM System 500	Aussie Membrane
VIEW TYPE:	Cut Sheet

# Terminations

## AVM System 500 Aussie Membrane

### Fluid Applied Waterproofing

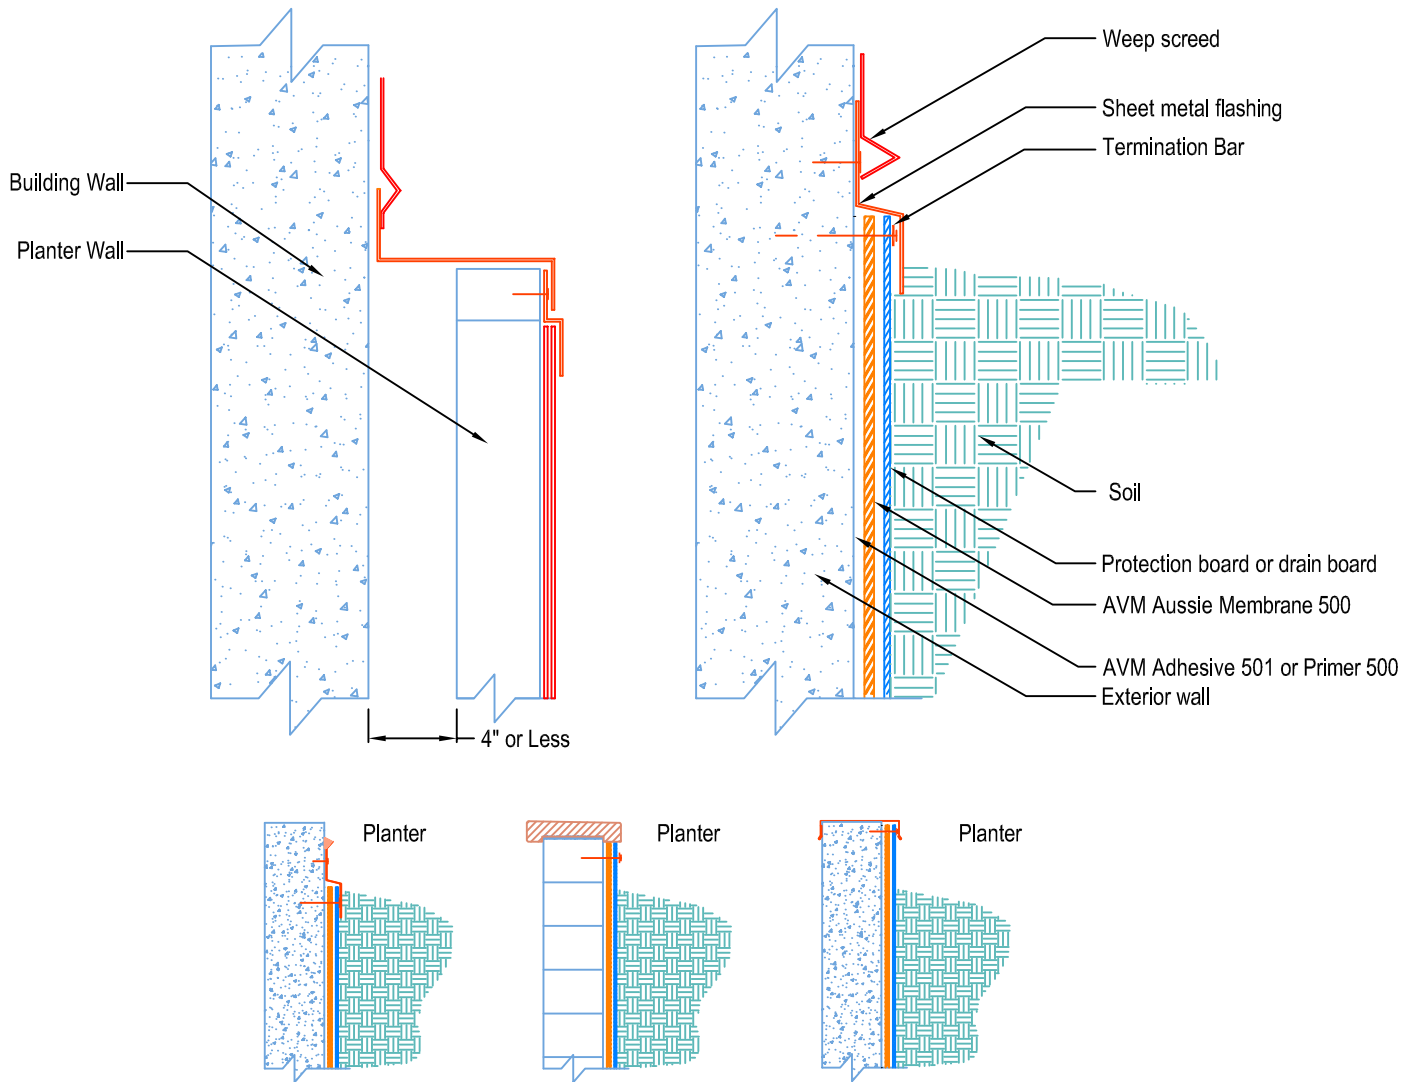

- Notes:**
1. Aussie Membrane 500 is a Water-Based Bitumen (Roller or Brush Applied) for Below-Grade, Between-Slab, Planters, Roof-Gardens and similar type Waterproofing.
  2. Contact AVM if no drain board or protection board is specified.
  3. Prime with AVM Adhesive 501 (solvent-based primer) or Primer 500 (water-based primer)
  4. When sealant is specified, use AVM Aussie Seal M (Unless specified otherwise)