


DETAIL #:  
**AVM-550-0008B**  
 AVM System 550  
**Aussie Skin 550**

Elevated Slab over Aussie Skin,  
 Concrete Walls (520)

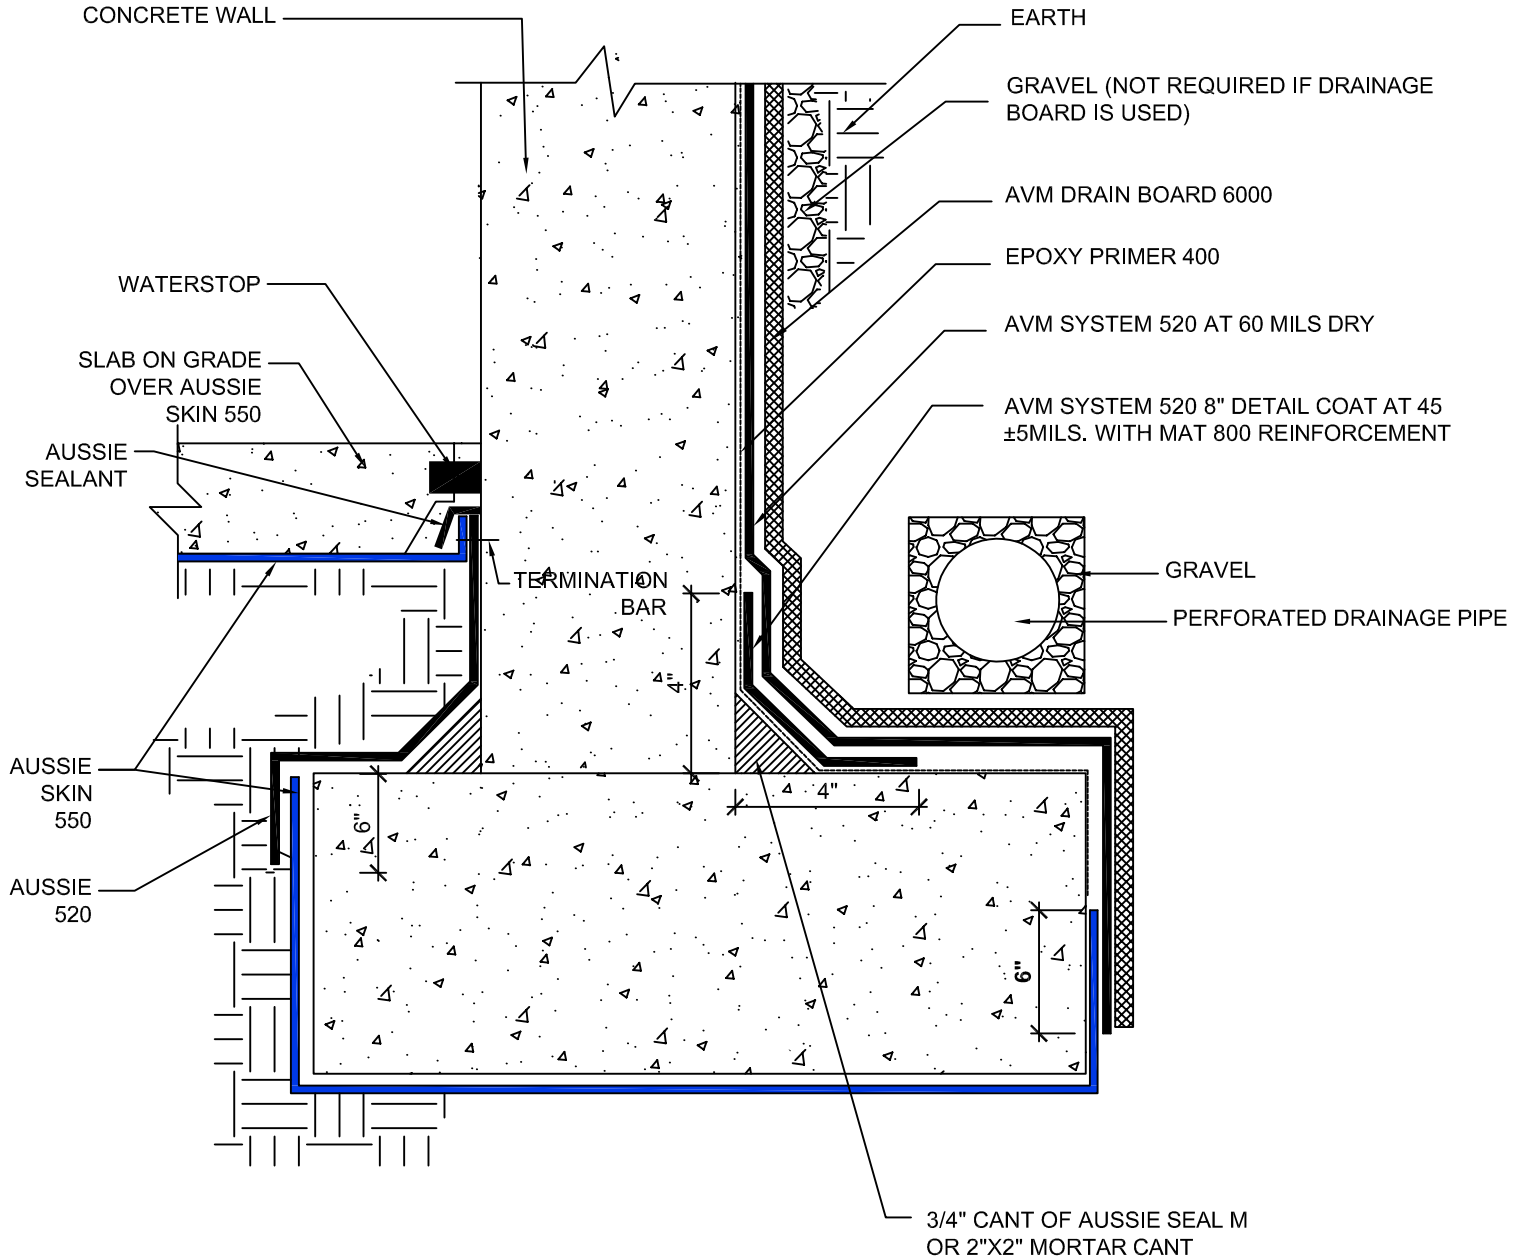

- NOTES:
1. Aussie Skin 550 is a Heavy, Duty, Easy to Install, Puncture Resistant Sheet Waterproofing Membrane with added technologies creating excellent adhesion between the membrane and wet Concrete or Shot-Crete.
  2. For proper membrane thickness and appropriate protection and drainage, refer to AVM System 520 Min Thickness Table.
  3. Contact AVM if no drain board or protection board is specified.

**Below Water Table Installations**  
 Below the water table, drain board may be substituted with approved protection layer.