


DETAIL #:
AVM-550G-0014

AVM System 550G

Slab on Grade over Aussie Skin, Concrete Walls, Minimal Exposed Footing (520)

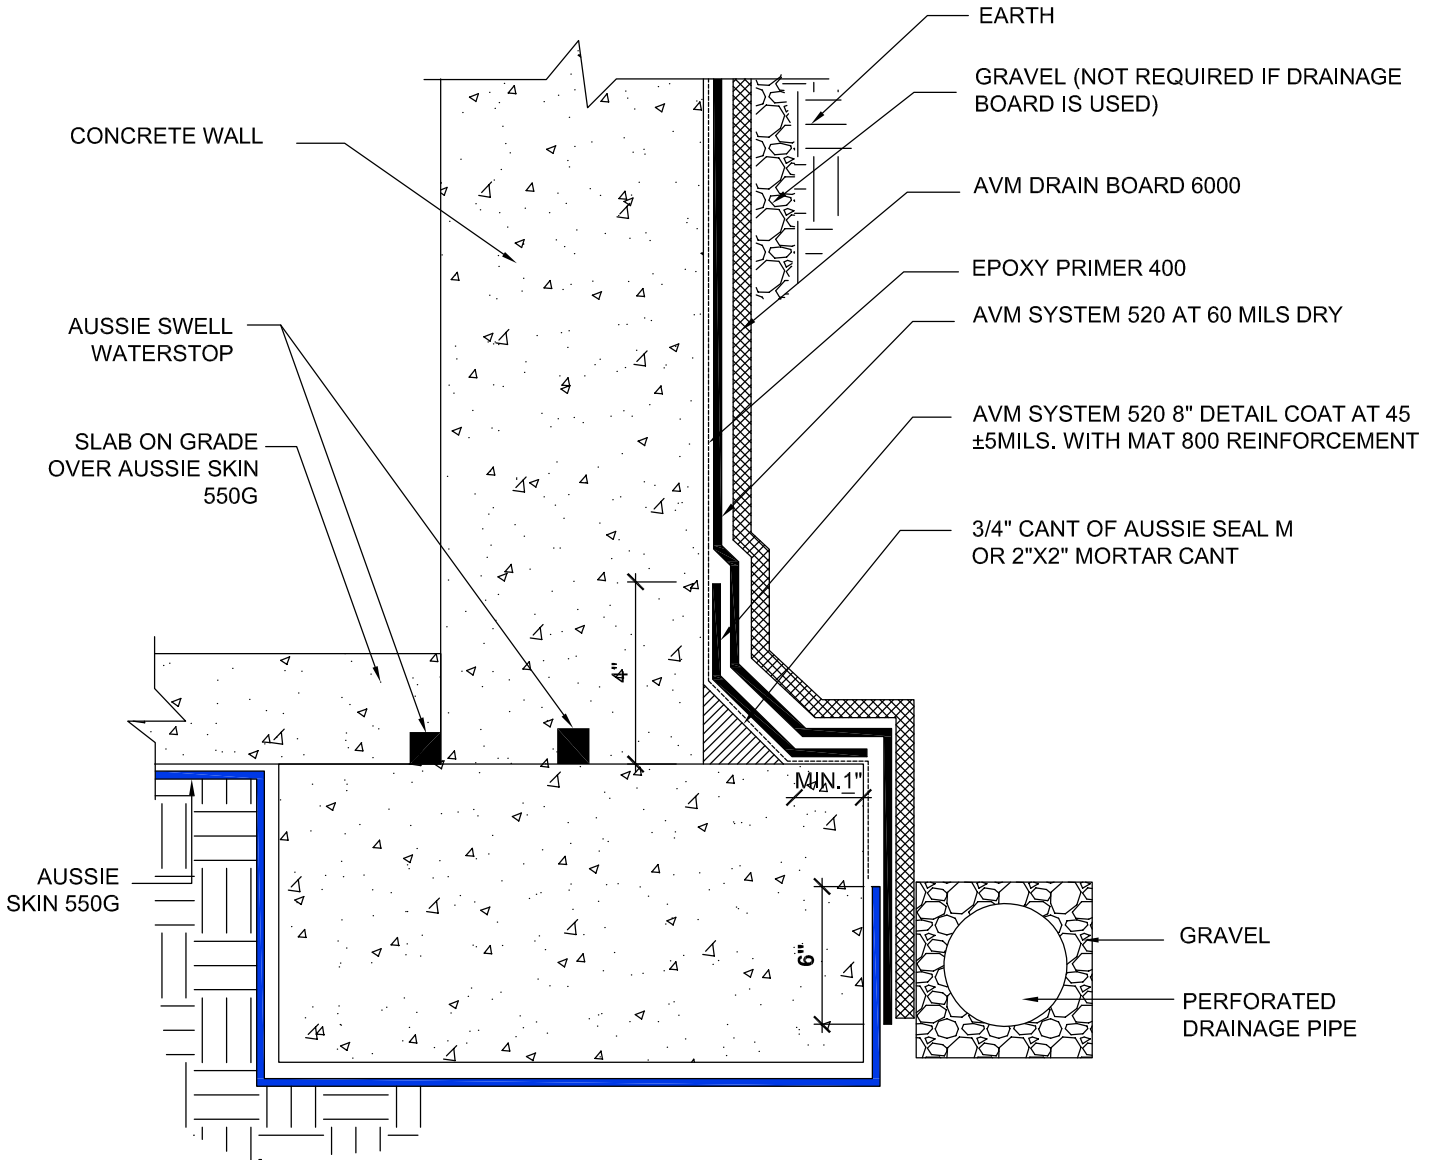

NOTES:

1. Aussie Skin 550G is a Heavy, Duty, Easy to Install, Puncture Resistant Sheet Waterproofing Membrane with added technologies creating excellent adhesion between the membrane and wet Concrete or Shot-Crete.
2. Contact AVM if no drain board or protection board is specified.
3. Exposed top of footing is Less than 3"
4. Inside corner (Wall-to-Footing) shown with Water Stop
5. Below the water table, drain board may be substituted with approved protection layer.