


DETAIL #:
0520-1504
System:
Aussie Membrane 520

Deck Drain - Flush

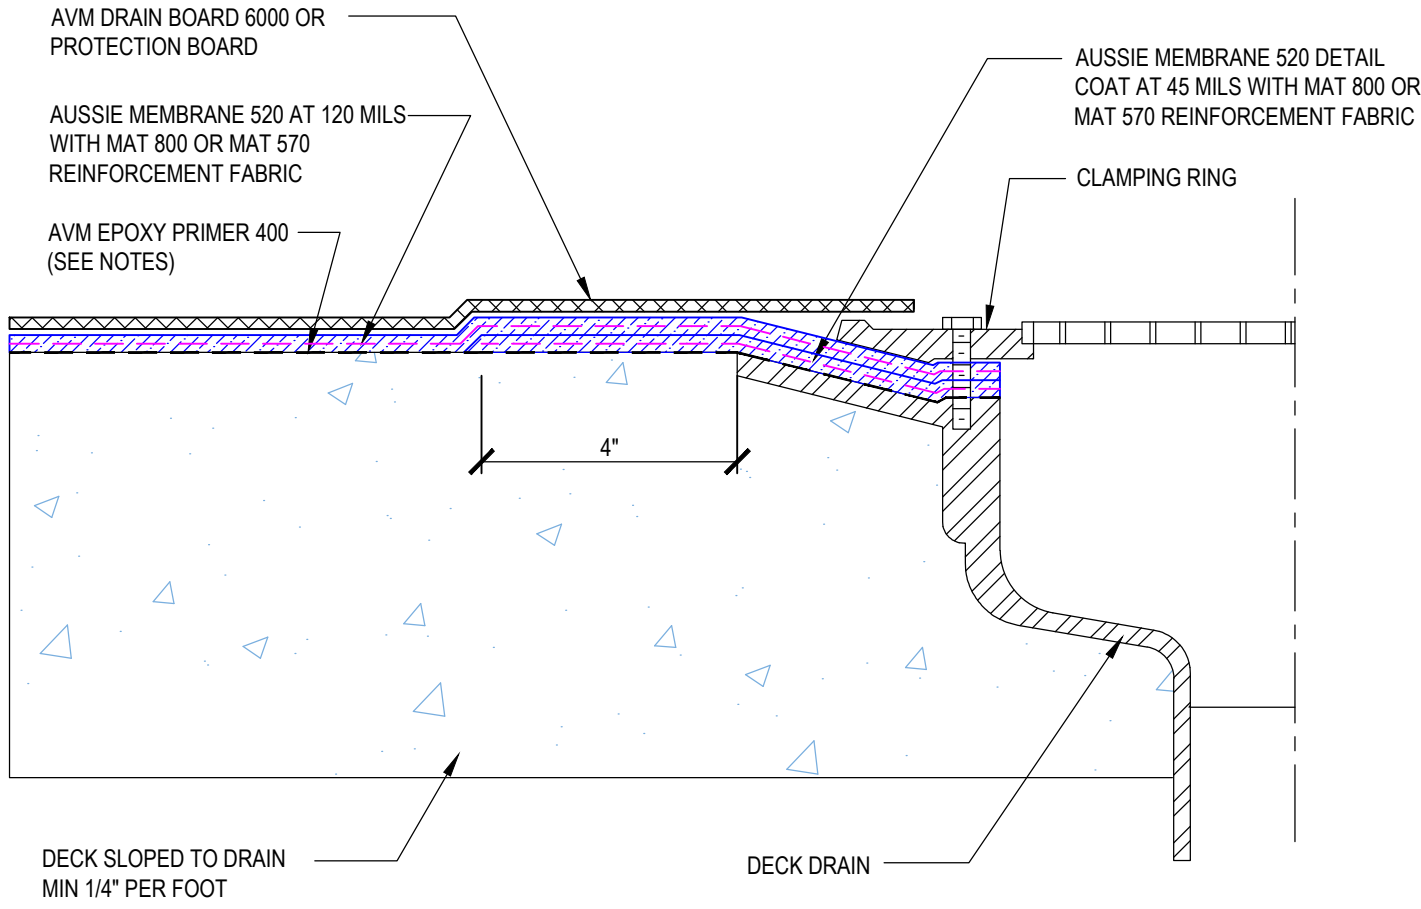

AUSSIE MEMBRANE 520 120 Mil Reinforced System



- Notes:**
- 1. Aussie Membrane 520 is a Polyurethane liquid (Roller or Brush Applied) for Below-Grade, Between-Slab, Planters, Roof-Gardens and similar type Waterproofing.
 - 2. Epoxy primer may be required if proper adhesion is not achieved - see installation instructions for further information
 - 3. Contact AVM if no drain board or protection board is specified