


DETAIL #:
0100-EFD-862
 AVM System 100
 Elasto Fiberdeck

Railing Support with Mounting Plate
AVM System 100
 Elasto Fiberdeck

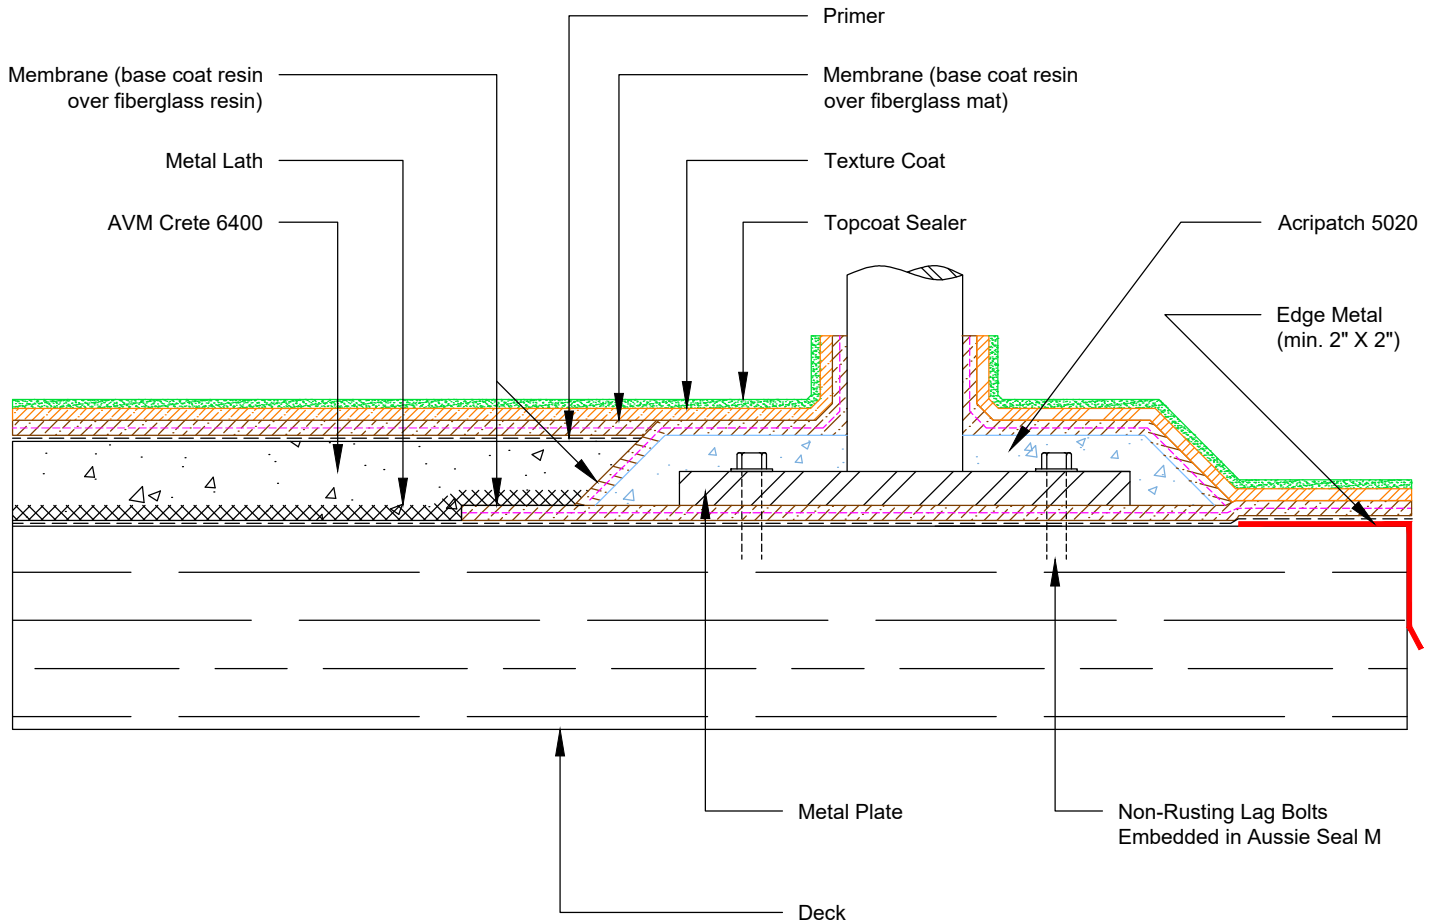

Notes:

1. If there is enough room between outer edge of metal plate and edge metal to install Crete 6400, it must be installed.