


DETAIL #:
0100-FEC-602-P-CS
 AVM System 100
 Forevercoat

Stairs Over Plywood Substrate
AVM Crete on Tread & Riser
 AVM System 100 Forevercoat

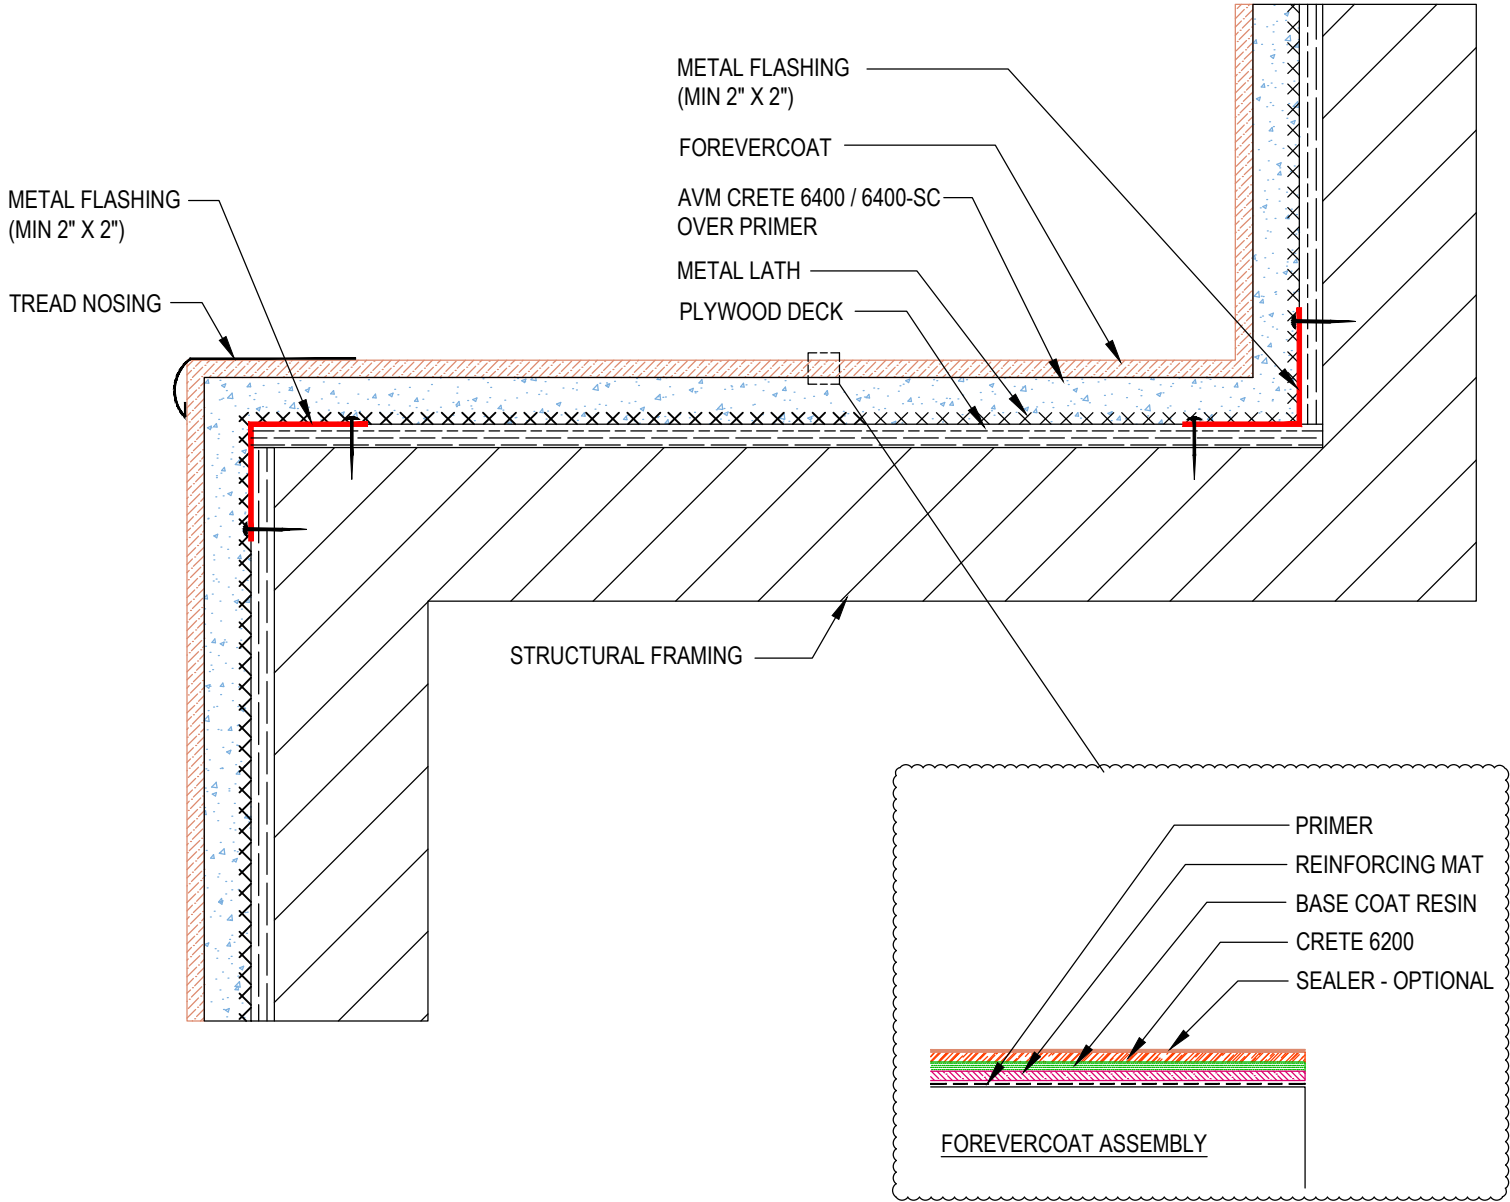

Notes:

- 1. For sheet metal installation please refer to detail # 0100-FEC-621-P-ISO