


DETAIL #:
 0620-1120
 AVM System 620

Corner Transition with L Metal -Option 1 Concrete Deck

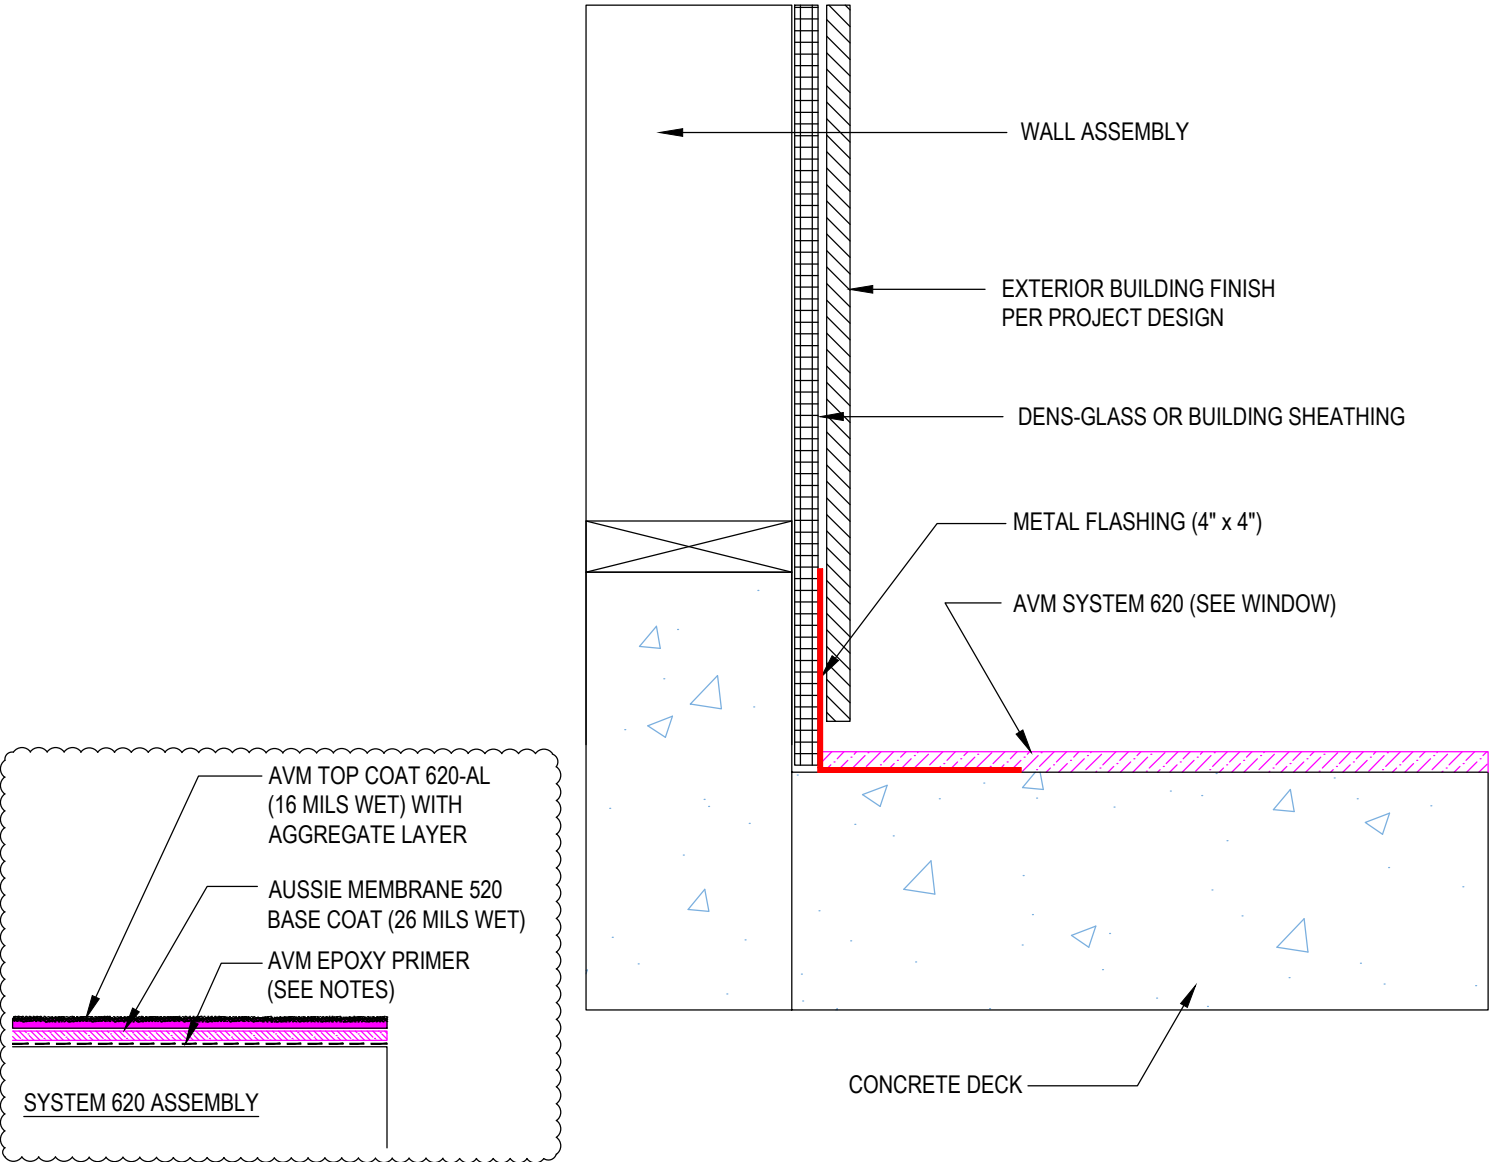

AVM SYSTEM 620 - Pedestrian Deck Coating



Notes:

- 1. Epoxy primer may be required to achieve proper adhesion depending on the substrate