


DETAIL #:
 0620-1400
 AVM System 620

Typical Slider Assembly - Option 1 Concrete Deck

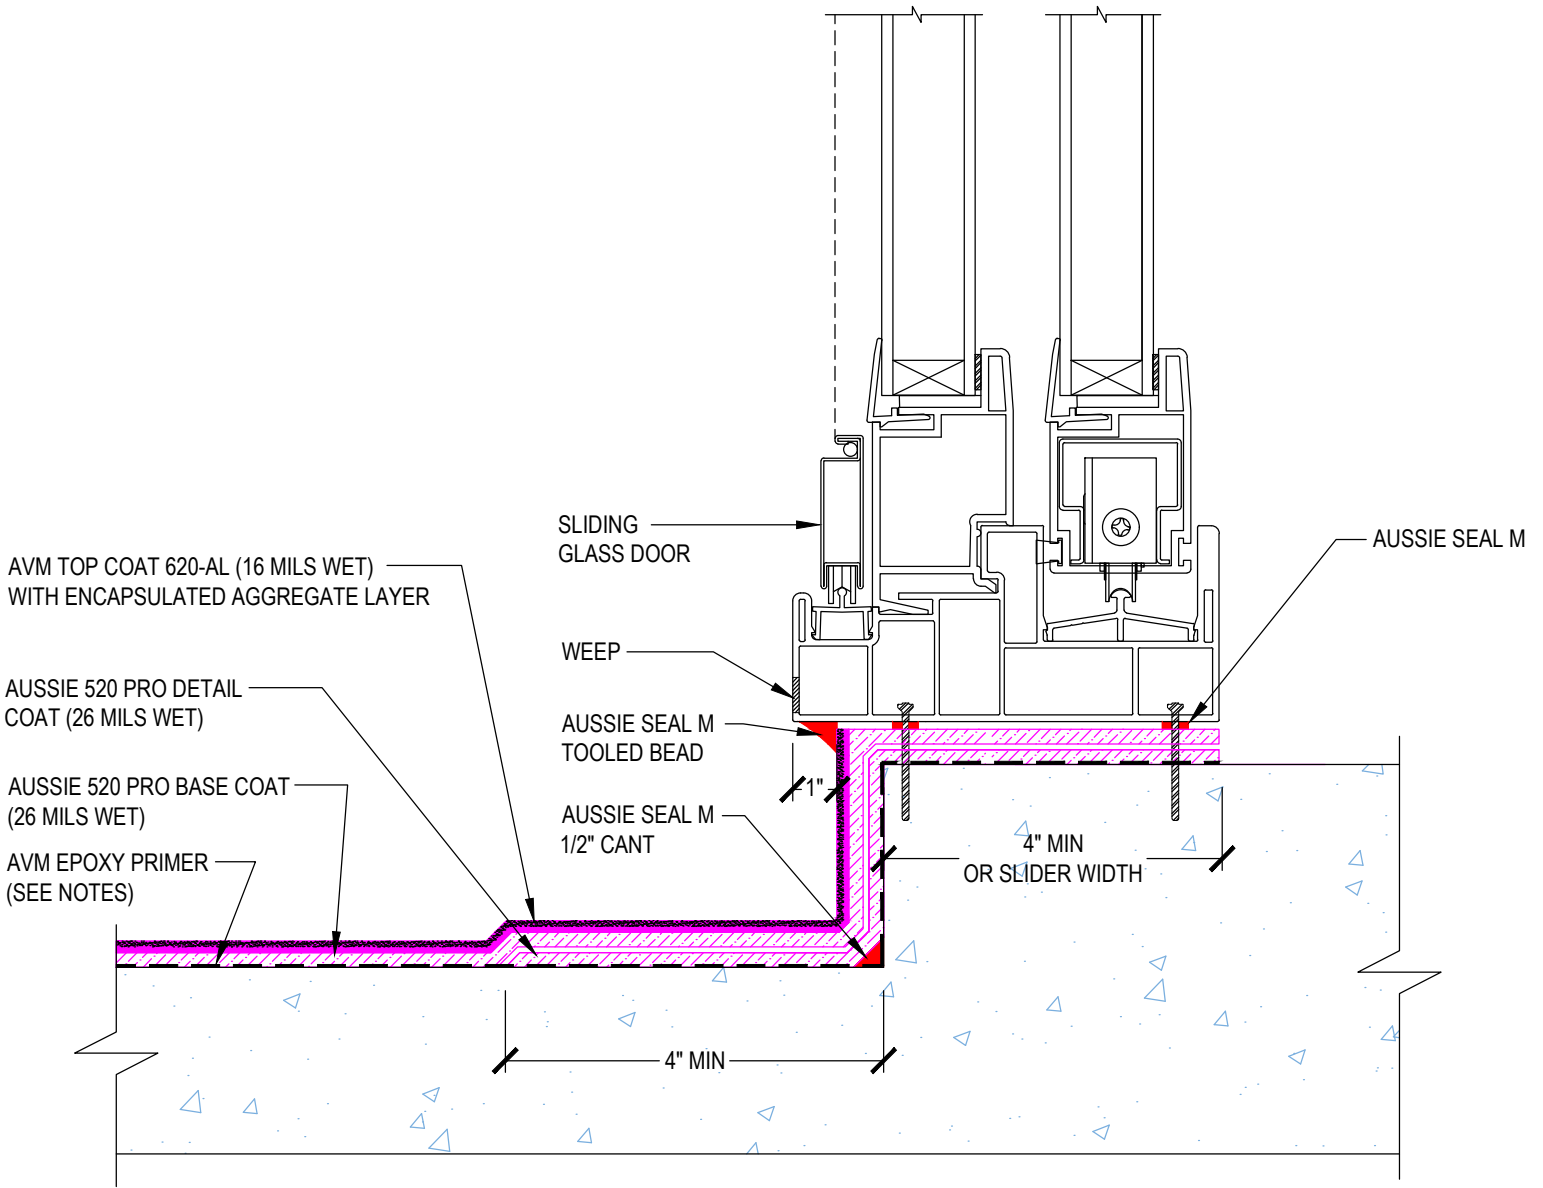

AVM SYSTEM 620 - Pedestrian Deck Coating



Notes:

1. Epoxy primer may be required to achieve proper adhesion depending on the substrate