


DETAIL #:  
 0520-6004  
 System:  
 Aussie Membrane 520

# Sidewalk Termination

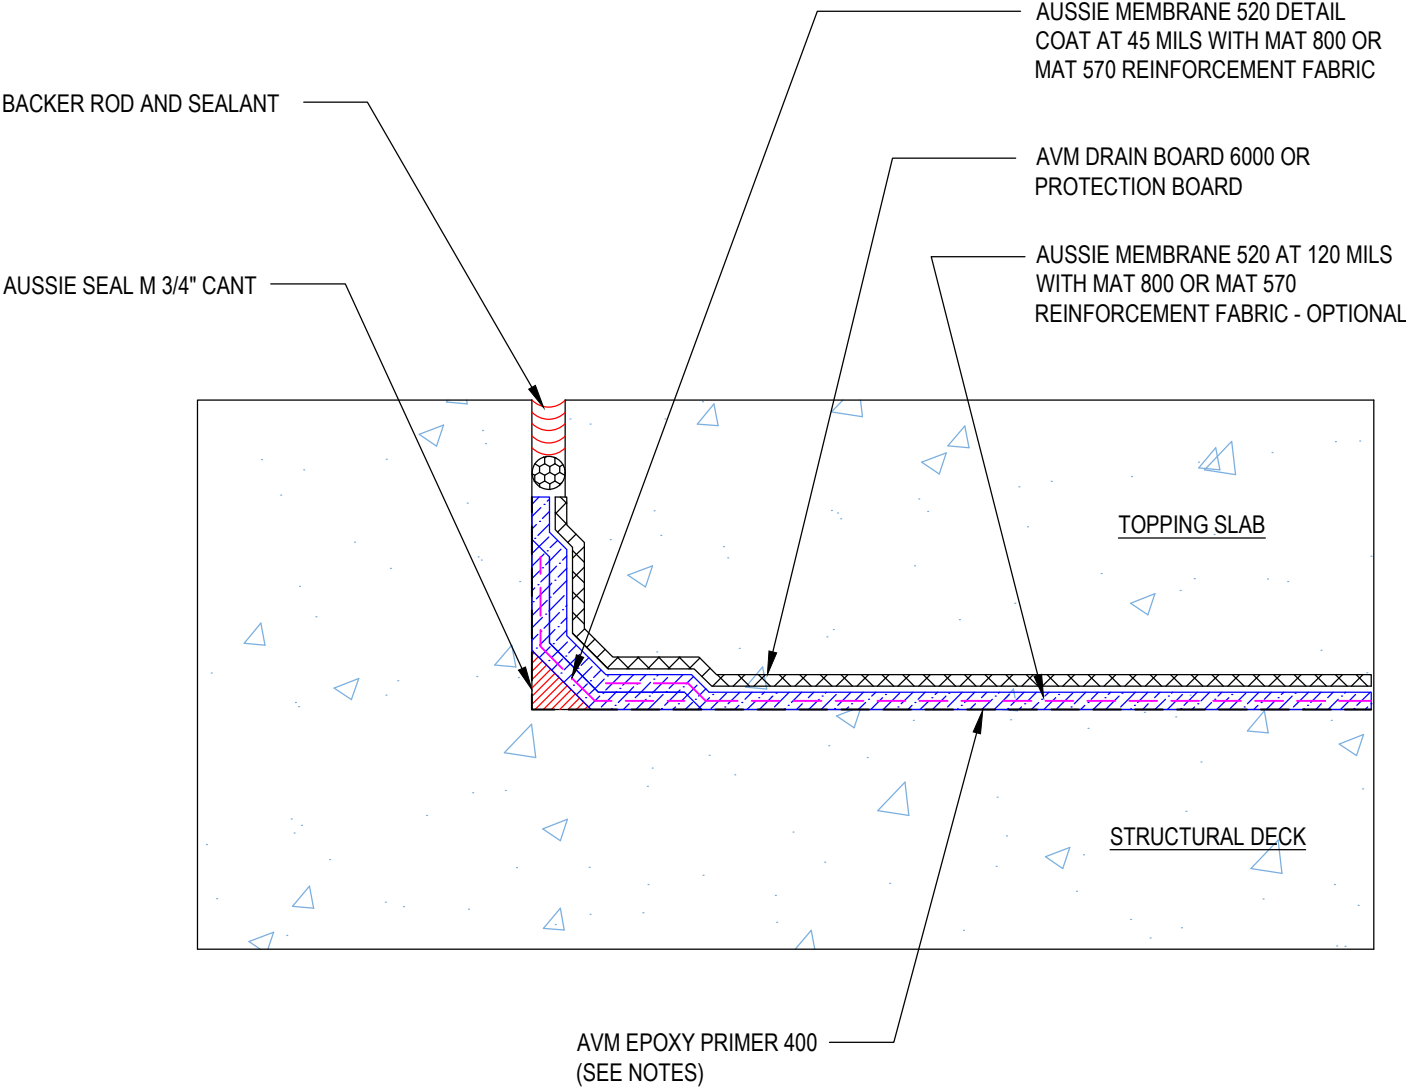

## AUSSIE MEMBRANE 520 120 Mil System



- Notes:**
1. Aussie Membrane 520 is a Polyurethane liquid (Roller or Brush Applied) for Below-Grade, Between-Slab, Planters, Roof-Gardens and similar type Waterproofing.
  2. Epoxy primer may be required if proper adhesion is not achieved - see installation instructions for further information
  3. Contact AVM if no drain board or protection board is specified