


DETAIL #:  
0620V-1100  
AVM System 620V

# Concrete Wall to Slab Joint Typical Assembly (5-Year System)

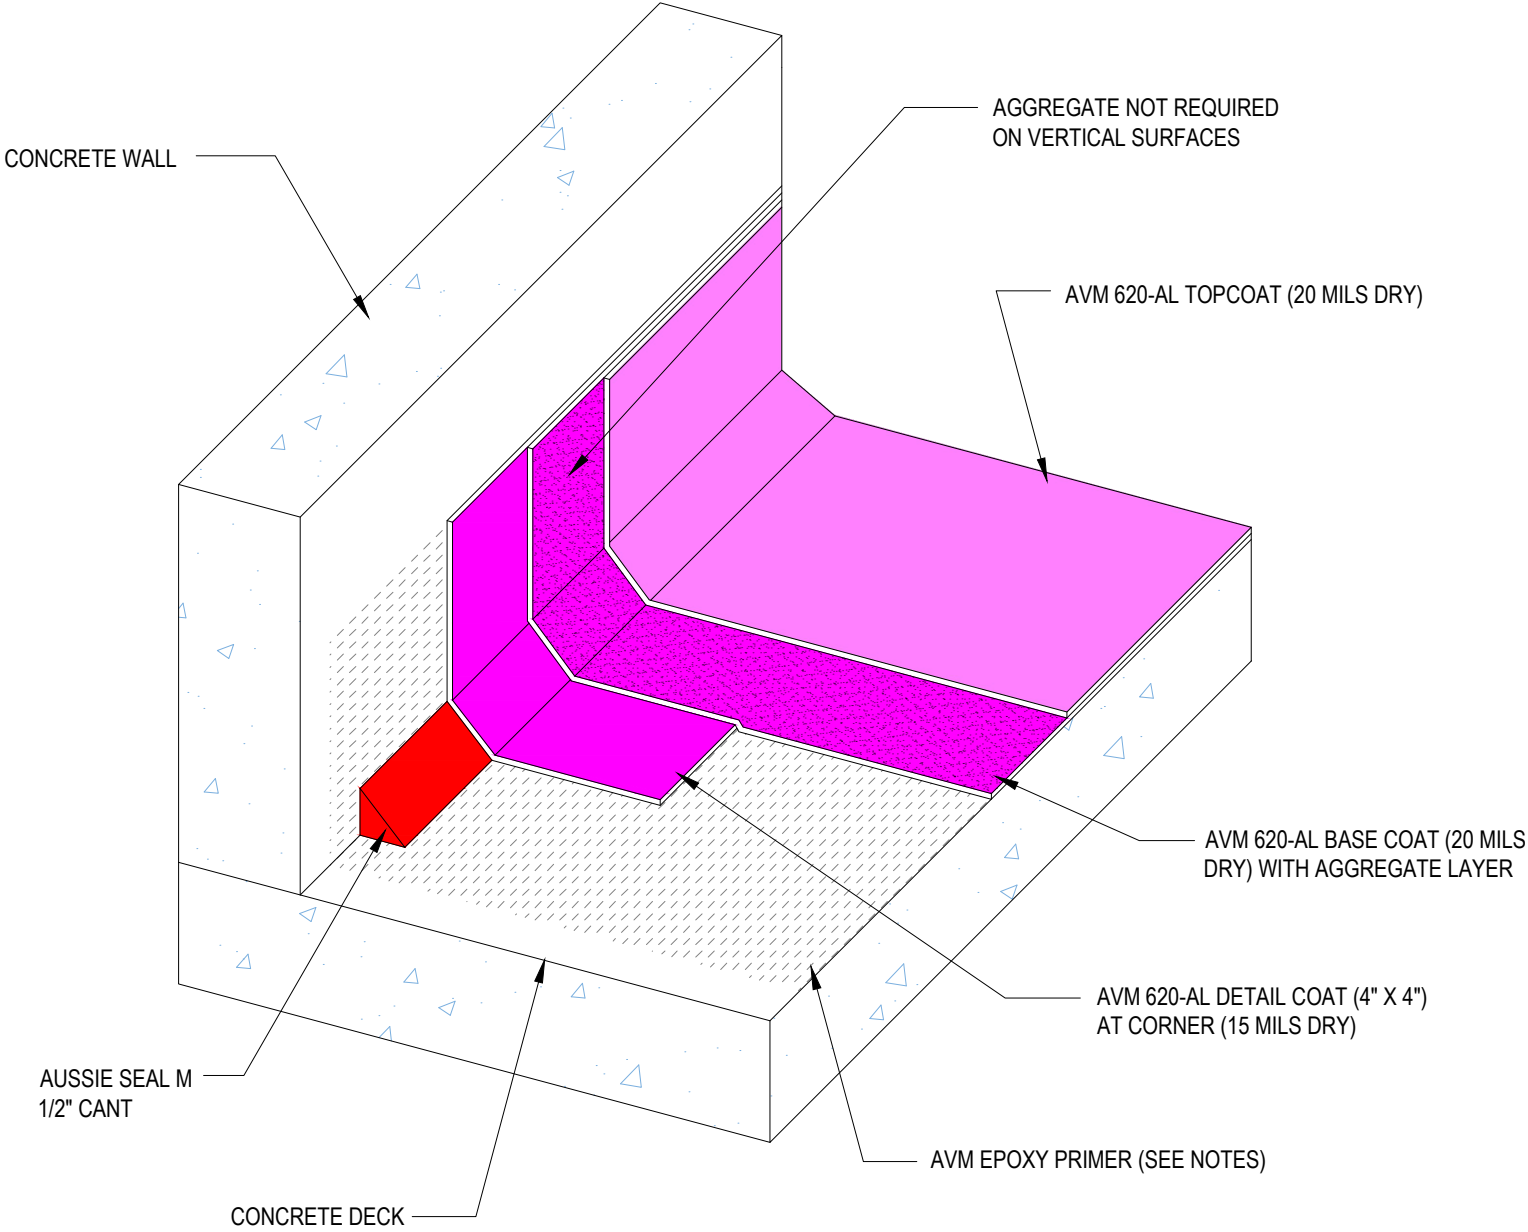

## AVM SYSTEM 620V - Vehicular Deck Coating



**Notes:**

- 1. Epoxy primer may be required to achieve proper adhesion depending on the substrate