


DETAIL #:
0100-EFD-621-P-CS
AVM System 100
Elasto Fiberdeck

Stair Flashing Over Plywood Substrate

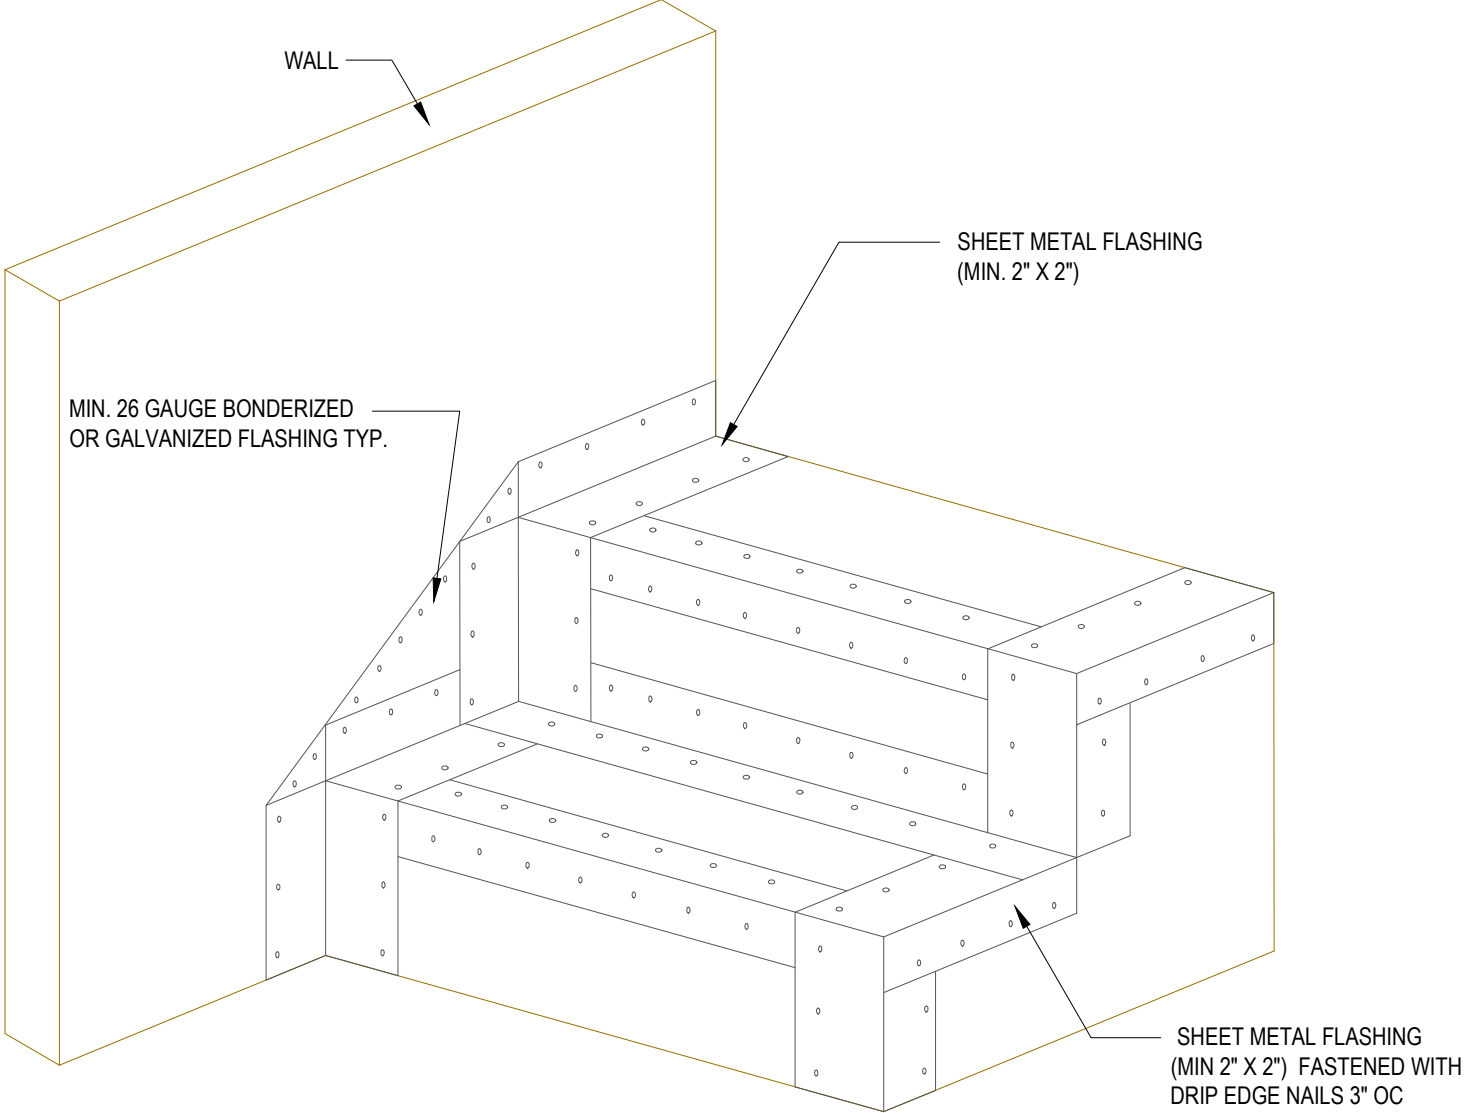

AVM System 100 Elasto Fiberdeck



Notes:

- 1. Min 26 gauge metal flashing.
- 2. Lightly abrade / sand to bare metal.
- 3. Fasten every 3-4" staggered to lie flat.
- 4. See application instructions for full system recommendations and requirements.