


DETAIL #:
0620-1005
AVM System 620

Wall to Slab Joint with Backer Rod

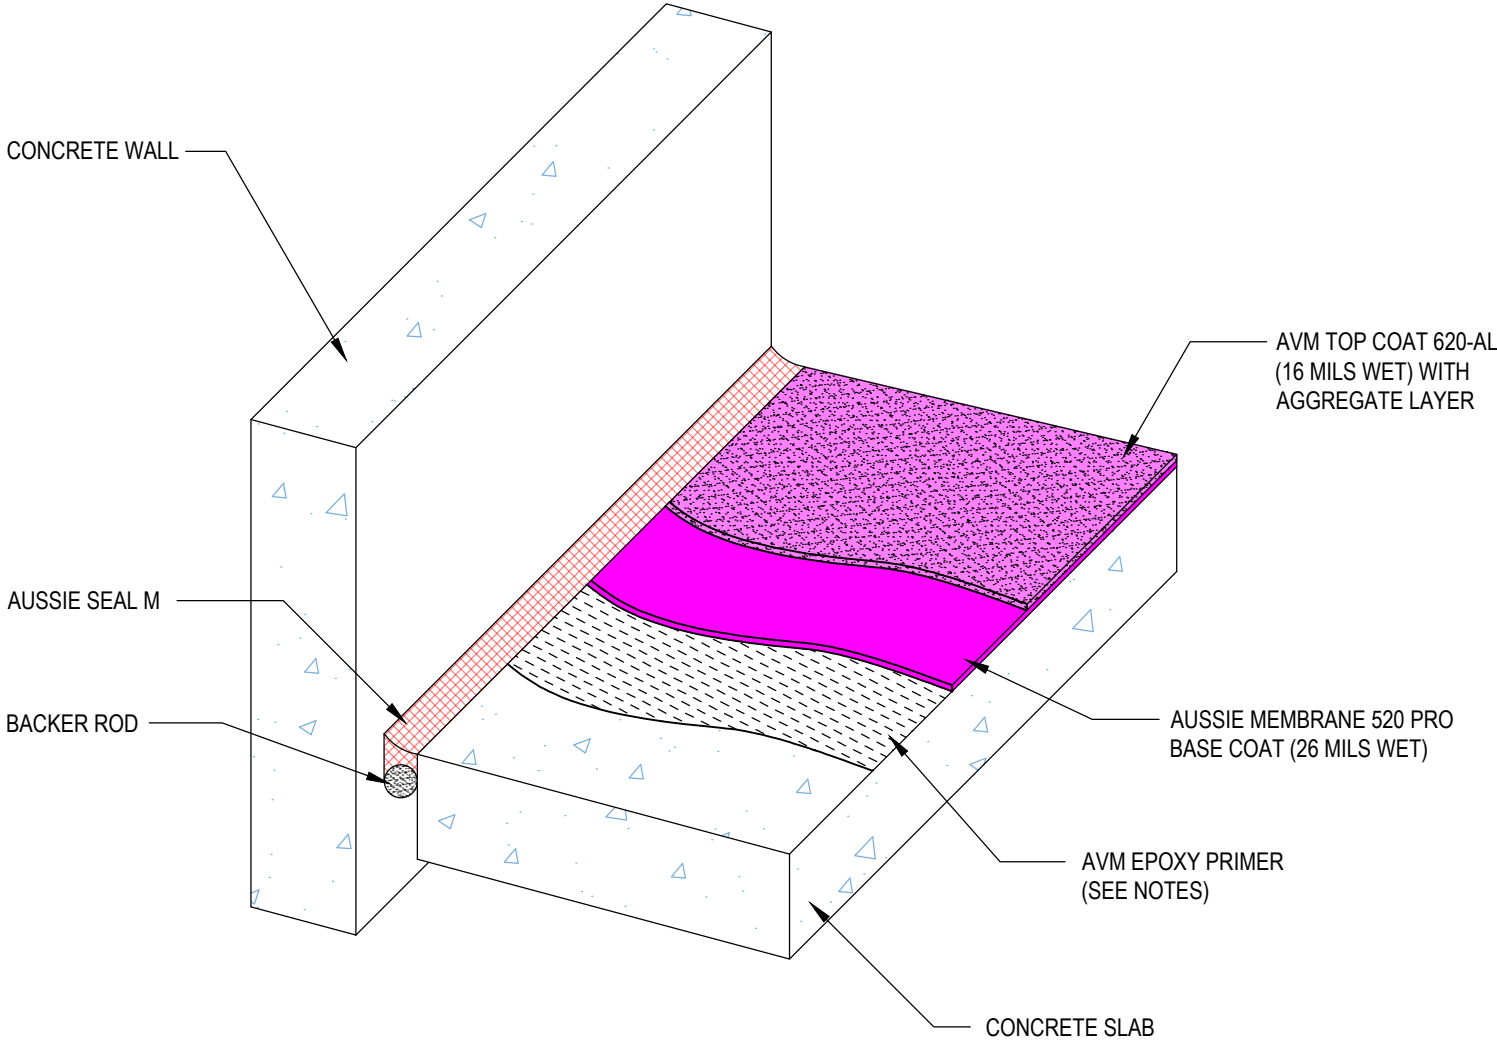

AVM SYSTEM 620 - Pedestrian Deck Coating



Notes:

- 1. Epoxy primer may be required to achieve proper adhesion depending on the substrate