


DETAIL #:
0620-1115
 AVM System 620

Corner Transition with L Metal Plywood Deck

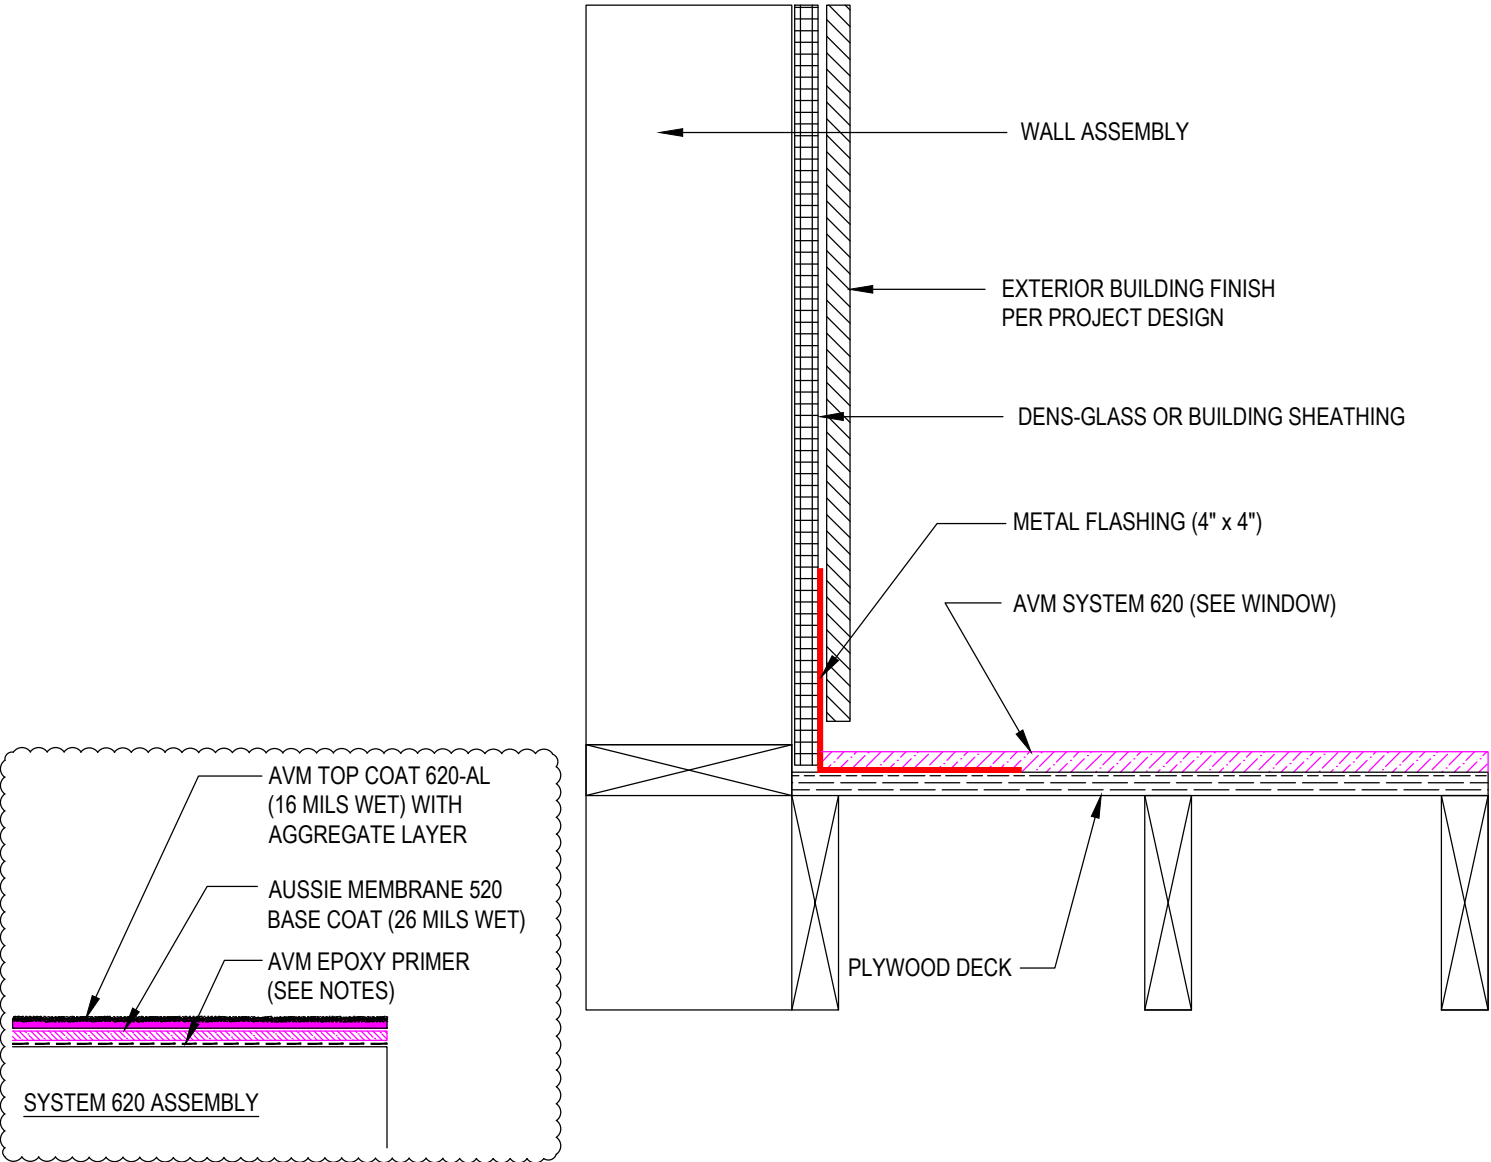

AVM SYSTEM 620 - Pedestrian Deck Coating



- Notes:**
1. Epoxy primer may be required to achieve proper adhesion depending on the substrate